

REGIONAL DISTRICT OF CENTRAL OKANAGAN

BYLAW NO. 456

---

A bylaw to establish a local service within a portion of Electoral Area "H" to provide for sewer service.

---

WHEREAS a regional district may, by bylaw, establish and operate a local service under the provisions of Part 24 of the Municipal Act;

AND WHEREAS the Regional Board of the Regional District of Central Okanagan wishes to establish a local service for the purpose of providing sewer service to a portion of Electoral Area "H";

AND WHEREAS, in accordance with Section 795(2)(a)(ii) of the Municipal Act, the Regional Board has received a sufficient petition for the service;

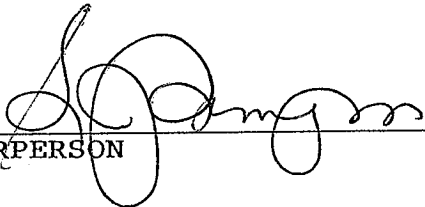
NOW THEREFORE THE REGIONAL BOARD OF THE REGIONAL DISTRICT OF CENTRAL OKANAGAN IN OPEN MEETING ASSEMBLED ENACTS AS FOLLOWS:

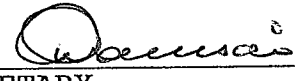
1. The Regional District hereby establishes within Electoral Area "H", a local service for the purpose of providing sewer service within the boundaries of the service area shown outlined on the plan attached as Schedule "A" to this bylaw and commonly known as "Green Bay Sewer System Local Service Area".
2. The maximum amount of money that may be requisitioned annually for the service provided under Section 1 shall not exceed Thirty Thousand dollars (\$30,000).
3. The annual costs of providing the service shall be recovered by the requisition of monies to be collected by a frontage tax to be imposed in the manner provided by Section 810.1(2) of the Municipal Act, and by the imposition of fees and other charges that may be fixed by separate bylaw for the purpose of recovering these costs.
4. This bylaw may be cited as "Regional District of Central Okanagan Green Bay Road Sewer System Local Service Area Establishment Bylaw No. 456 1991".

READ A FIRST TIME THIS	18th	DAY OF	March	1991.
READ A SECOND TIME THIS	18th	DAY OF	March	1991.
READ A THIRD TIME THIS	15th	DAY OF	July	1991.

Approved by the Inspector of Municipalities this 4th day of October, 1991.

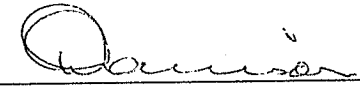
RECONSIDERED AND ADOPTED THIS 7th DAY OF October, 1991.

  
CHAIRPERSON

  
SECRETARY

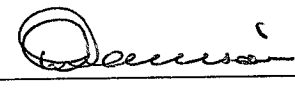
I hereby certify the foregoing to be a true and correct copy of Bylaw No. 456 cited as the "Regional District of Central Okanagan Green Bay Road Sewer System Local Service Area Establishment Bylaw No. 456 1991, as read a third time by the Regional Board on the 15th day of July 1991.

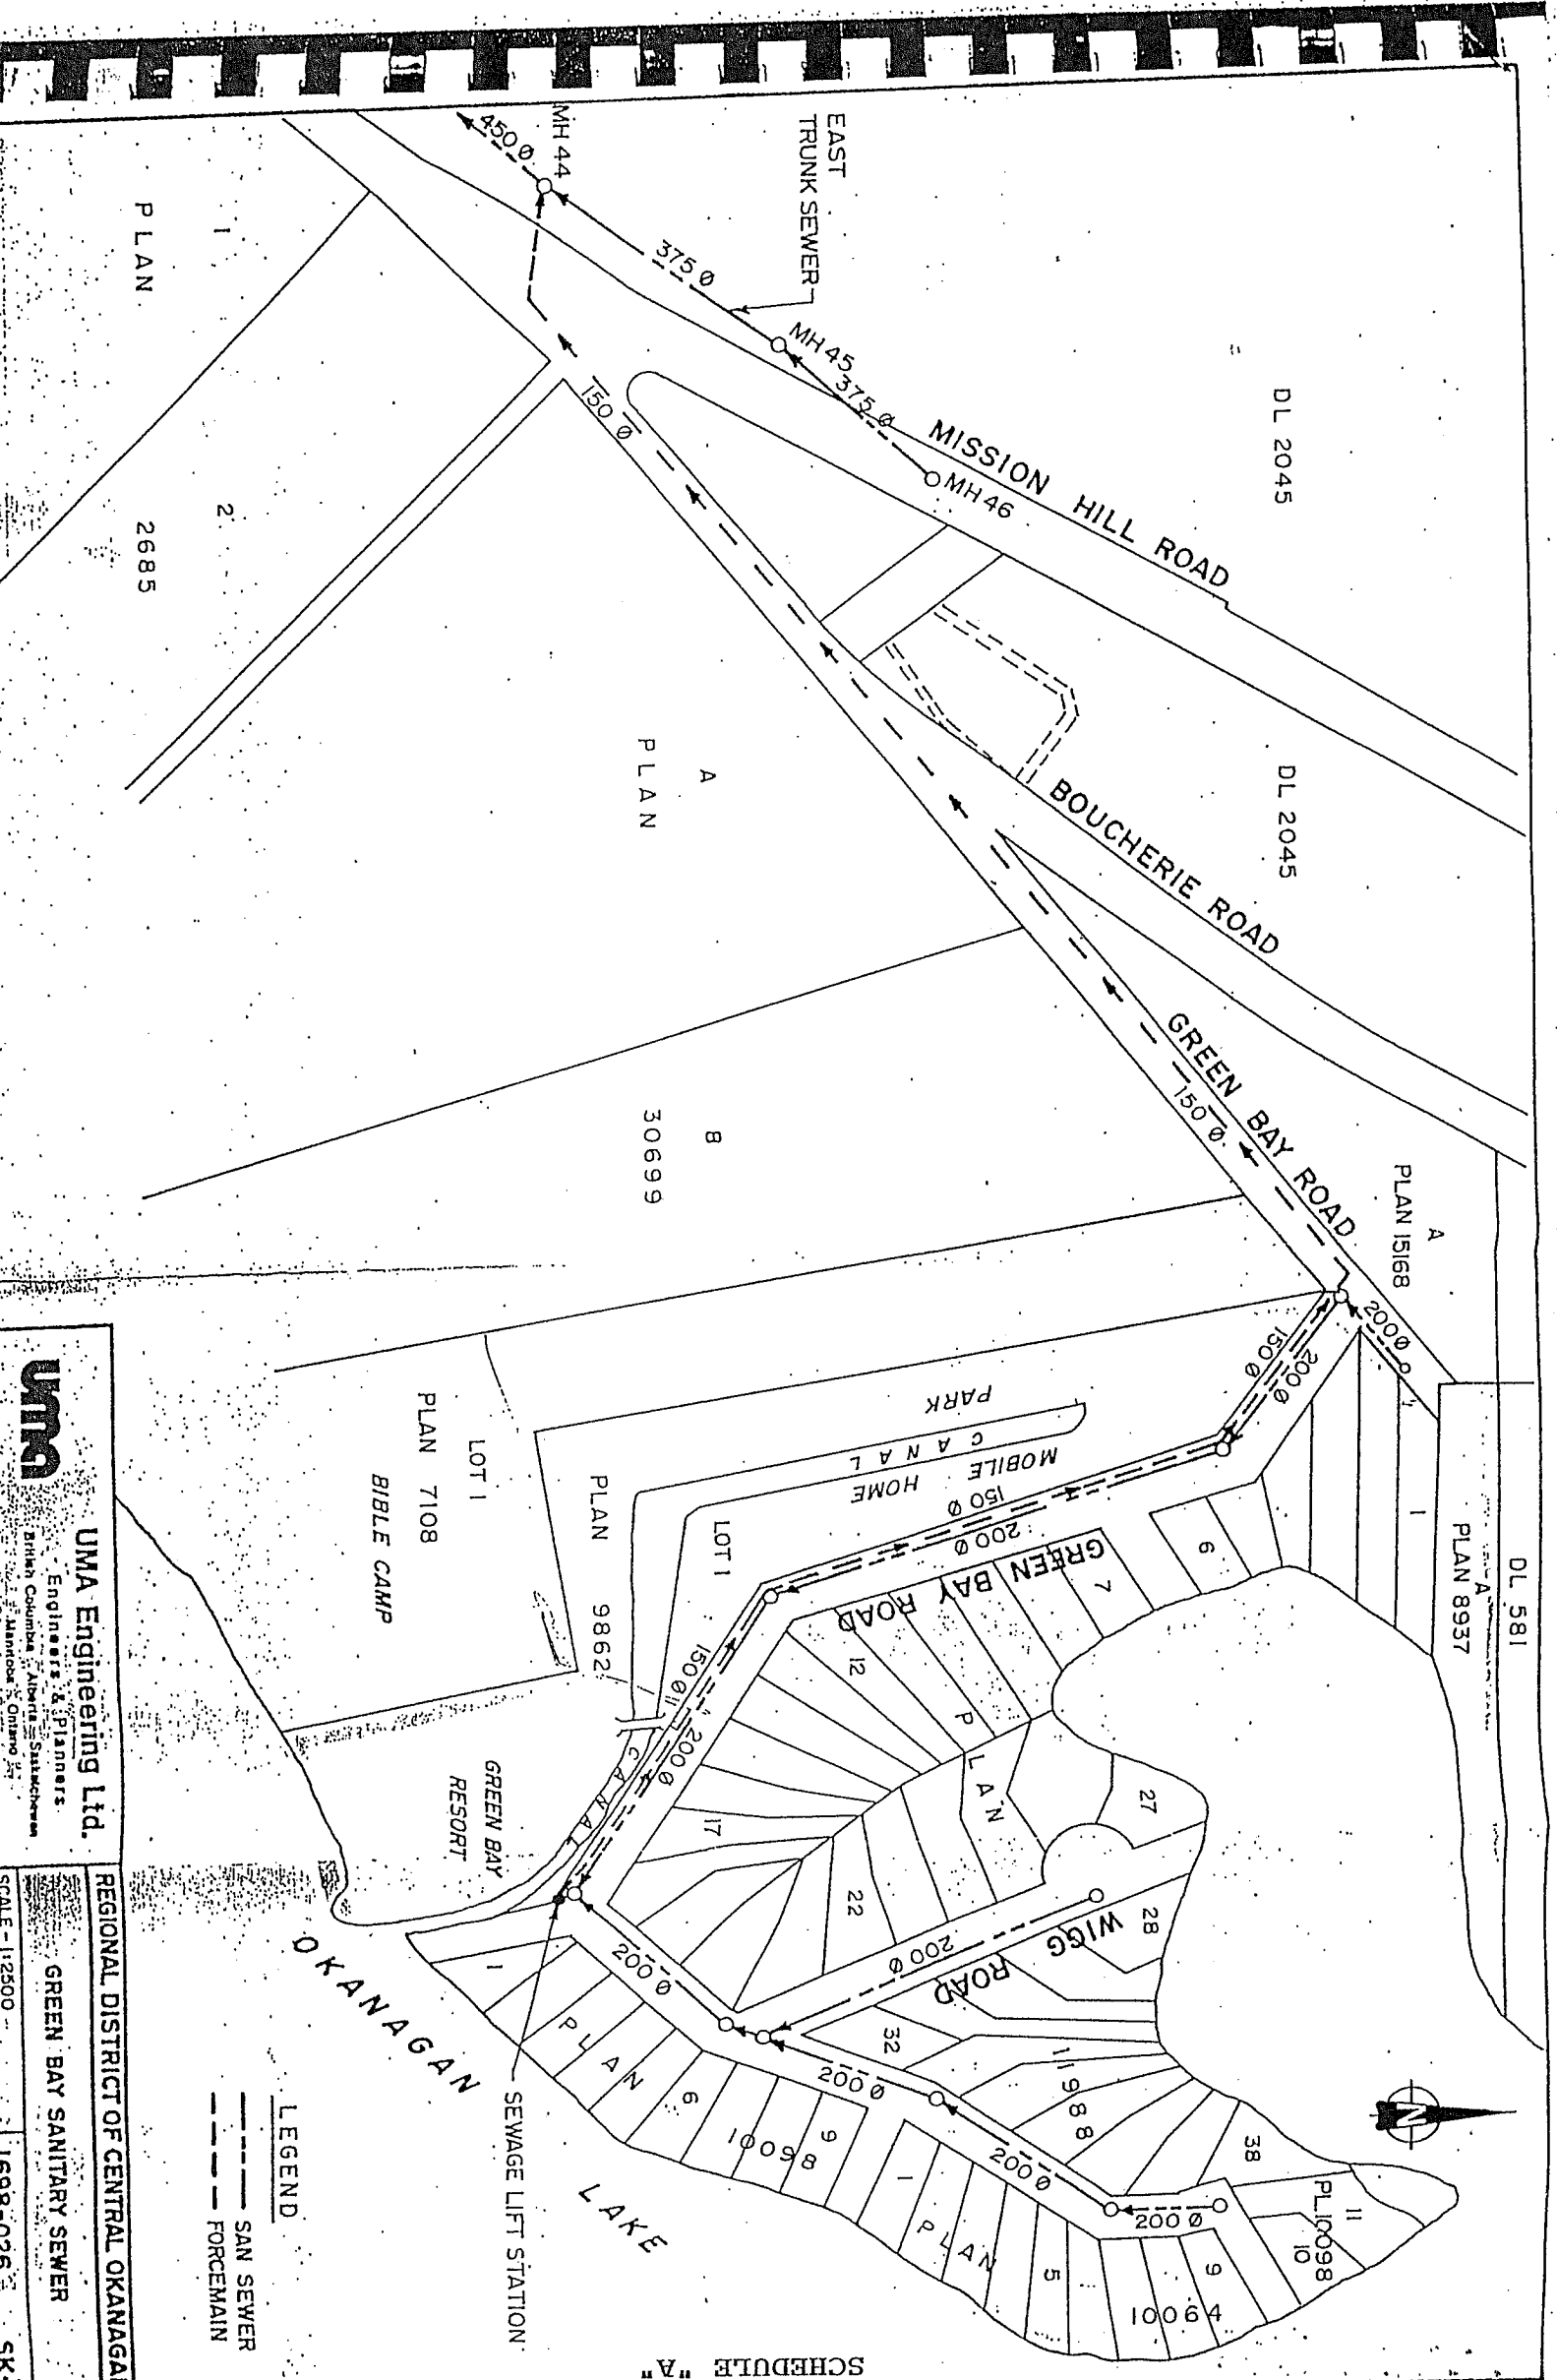
Dated at Kelowna, B.C. this 16th day of July 1991.

  
Secretary

I hereby certify the foregoing to be a true and correct copy of Bylaw No. 456 cited as the "Regional District of Central Okanagan Green Bay Road Sewer System Local Service Area Establishment Bylaw No. 456 1991," as adopted by the Regional Board on the 7th day of October, 1991.

Dated at Kelowna, B.C. this 8th day of October 1991.

  
Secretary



SCHEDULE "A"

LEGEND  
 --- SAN SEWER  
 --- FORCE MAIN

**UMA Engineering Ltd.**  
 Engineers & Planners  
 British Columbia, Alberta, Saskatchewan  
 Manitoba, Ontario

REGIONAL DISTRICT OF CENTRAL OKANAGAN  
 GREEN BAY SANITARY SEWER

SCALE - 1:2500

SK-1

P PLAN  
 2685

P PLAN  
 A

B  
 30699

LOT 1  
 PLAN 7108  
 BIBLE CAMP

LOT 1  
 PLAN 9862

GREEN BAY  
 RESORT

OKANAGAN  
 LAKE

SEWAGE LIFT STATION

EAST  
 TRUNK SEWER

MISSION HILL ROAD

BOUCHERIE ROAD

GREEN BAY ROAD

MOBILE HOME  
 PARK

GREEN BAY ROAD

WIGG ROAD

DL 2045

DL 2045

PLAN 8937

DL 581

PLAN 15168

PLAN 10098

PLAN 10064

