

REGIONAL DISTRICT OF CENTRAL OKANAGAN

BYLAW NO. 474

---

Being a bylaw to amend the Carr's Landing/Nuyens Sewer System Local Service Area Establishment Bylaw No. 411

---

WHEREAS by Bylaw No. 411, 1990 cited as the "Carr's Landing/Nuyens Sewer System Local Service Establishment Bylaw No. 411, 1991", the Regional Board of the Regional District of Central Okanagan adopted and established the Carr's Landing/Nuyens Sewer Local Service Area;

AND WHEREAS the Regional Board of the Regional District of Central Okanagan deems it necessary to extend the boundaries of the local service area, and provide for the collection of maintenance charges;

NOW THEREFORE the Regional Board of the Regional District of Central Okanagan in open meeting assembled, enacts as follows:

1. The boundaries of the local service area defined by Bylaw No. 411 being the "Carr's Landing/Nuyens Sewer System Local Service Area Establishment Bylaw No. 411, 1991" is hereby extended to include the lands more particularly described in Schedule "A" attached hereto.
2. Schedule "A" of Bylaw No. 411 is hereby deleted and Schedule "A" attached hereto is substituted therefor.
3. That Clause 3 be deleted and replaced with the following Clause 3:  
  
'The collection of operating costs shall be recovered by the imposition of charges as established by separate bylaw.
4. This bylaw may be cited as the "Regional District of Central Okanagan Carr's Landing/Nuyens Sewer System Local Service Area Boundary Extension and Amendment Bylaw No. 474 , 1991.


READ A FIRST TIME THIS 10th DAY OF June, 1991.


READ A SECOND TIME THIS 10th DAY OF June, 1991.

READ A THIRD TIME THIS 15th DAY OF July, 1991

Approved by the Inspector of Municipalities this 10th day of September, 1991.


RECONSIDERED AND ADOPTED THIS 23rd DAY OF September, 1991

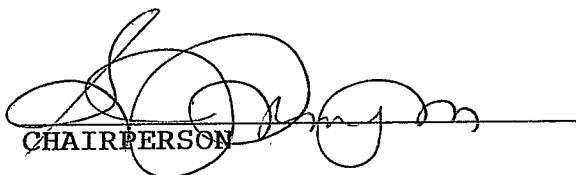  
CHAIRPERSON

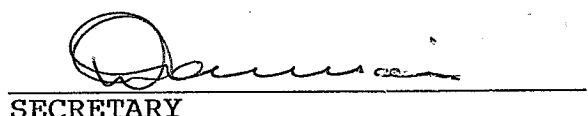  
SECRETARY

I hereby certify the foregoing to be a true and correct copy of Bylaw No. 474 cited as "Regional District of Central Okanagan Carr's Landing/Nuyens Sewer System Local Service Area Boundary Extension and Amendment Bylaw No. 474 1991" as read a third time by the Regional Board on the 15th day of July ,1991.


Dated at Kelowna, B.C. this  
16th day July 1991.

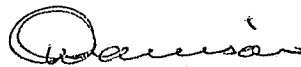


Secretary

I hereby certify the foregoing to be a true and correct copy of Bylaw No. 474 cited as "Regional District of Central Okanagan Carr's Landing/Nuyens Sewer System Local Service Area Boundary Extension and Amendment Bylaw No. 474 1991" as adopted by the Regional Board on the 23rd day of September 1991.

Dated at Kelowna, B.C. this  
27th day of September 1991.

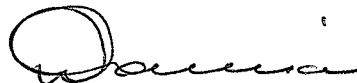

Secretary

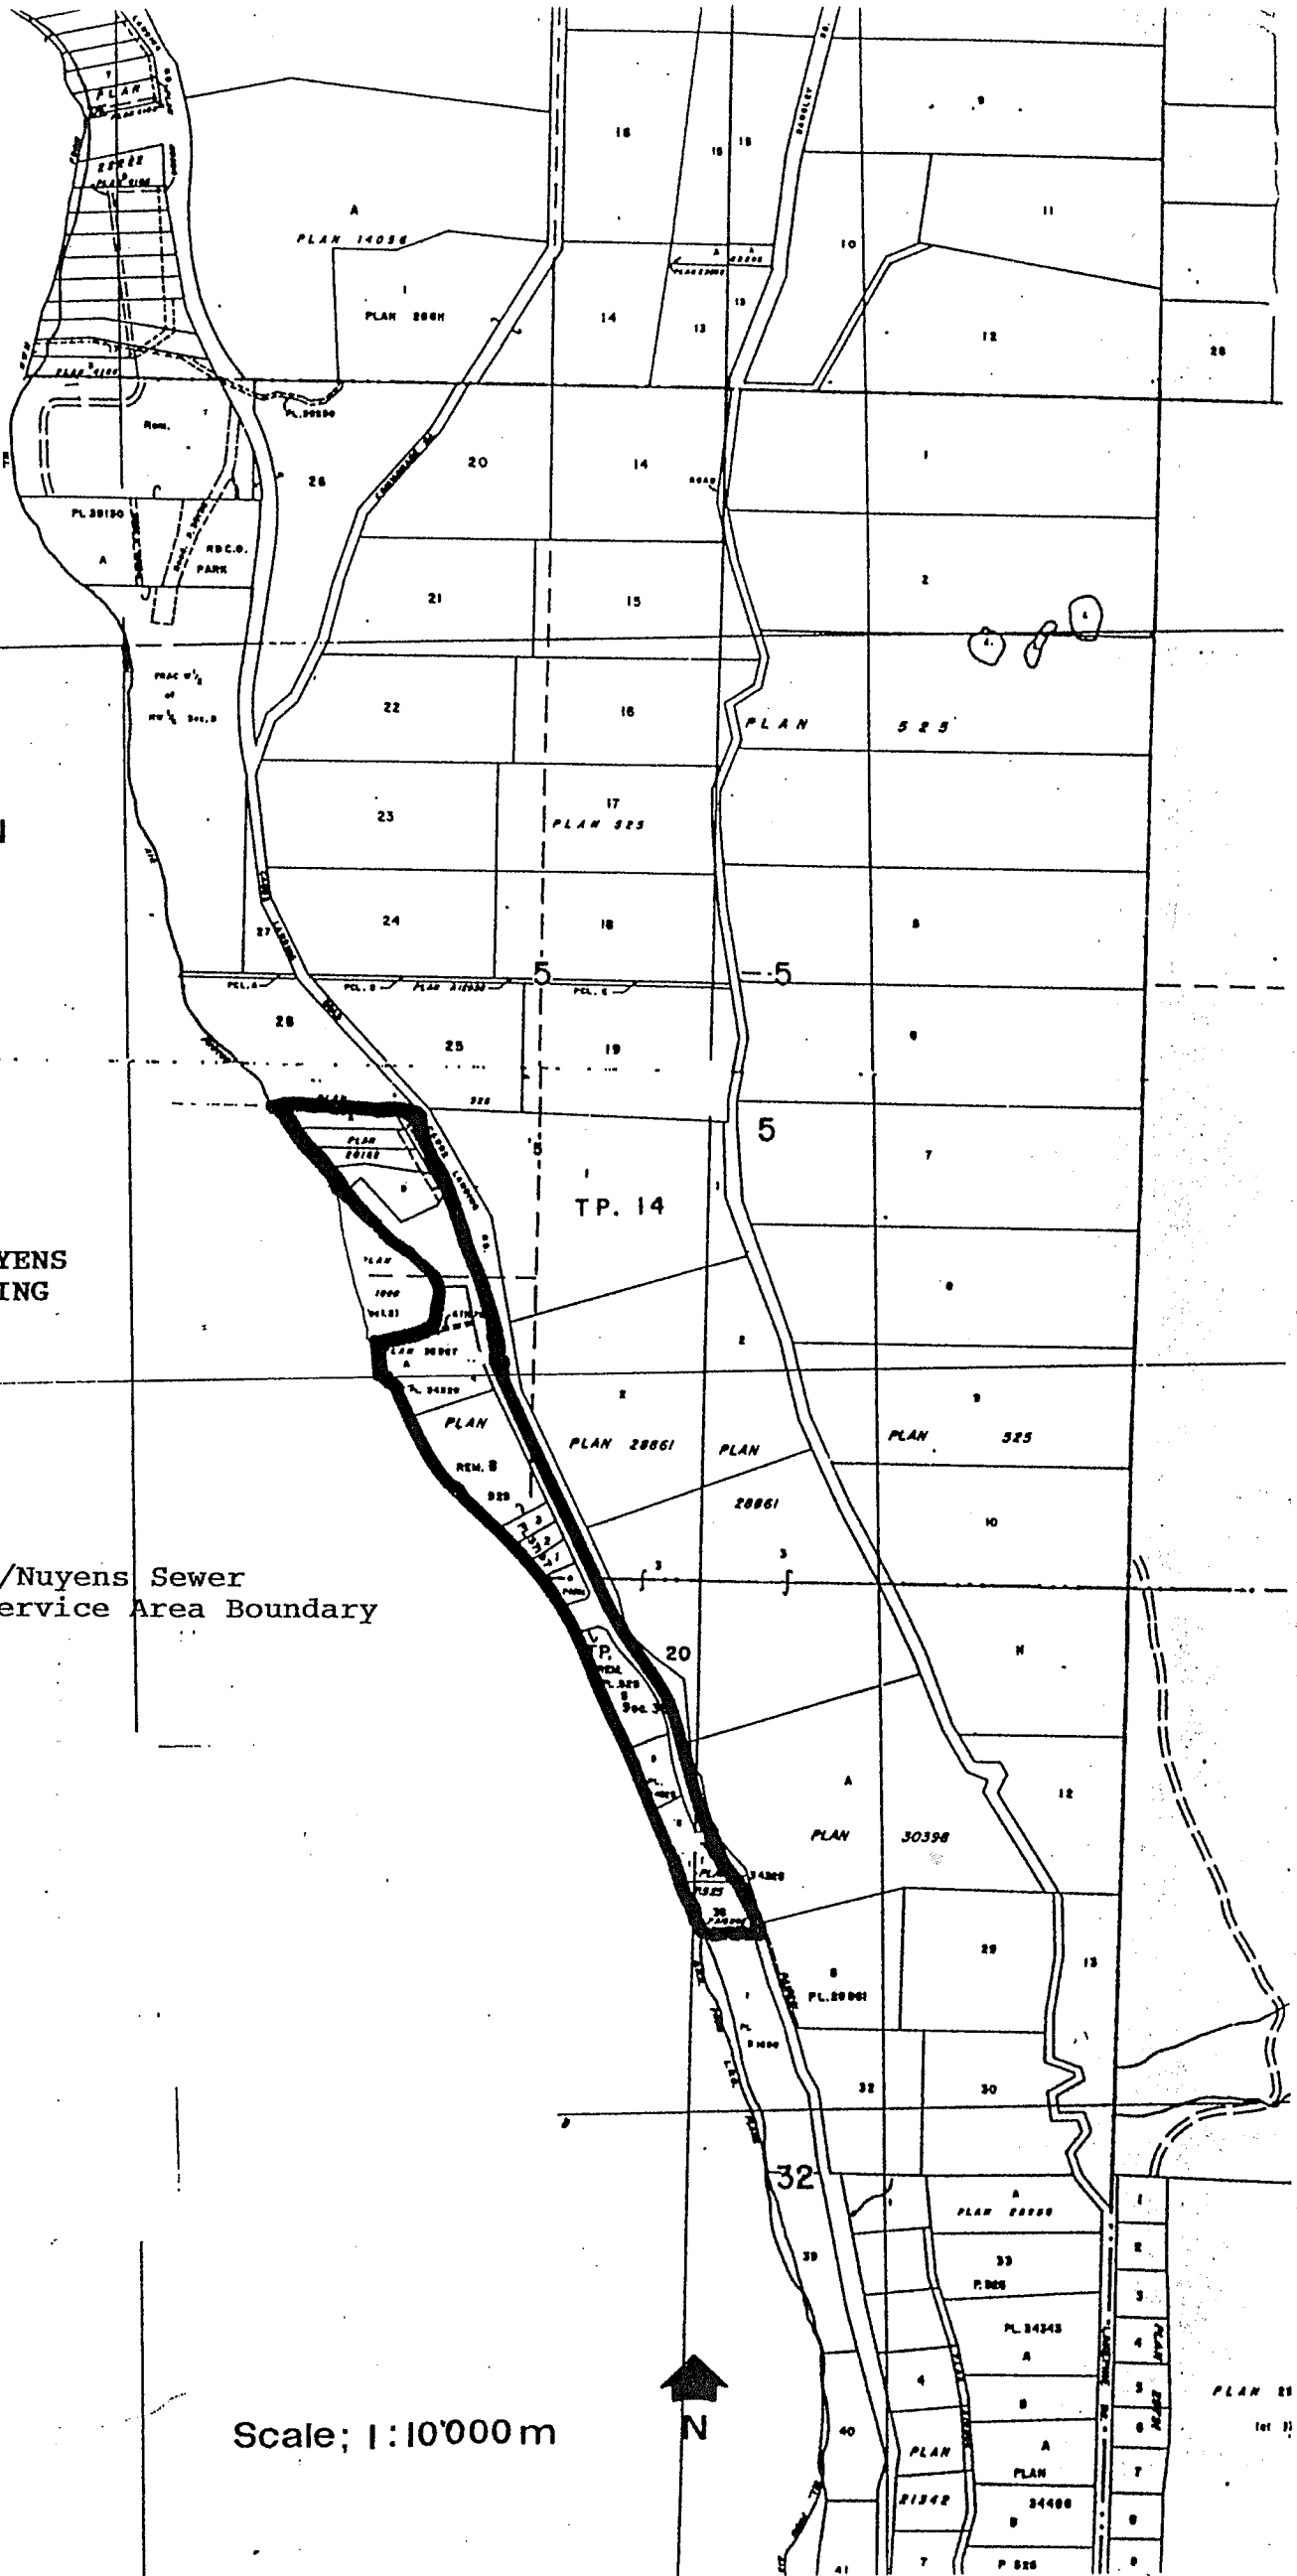

OKANAGAN  
LAKE

WHITSON/NUYENS  
CARRS LANDING

BYLAW NO. 474

SCHEDULE "A"

Carr's Landing/Nuyens Sewer  
System Local Service Area Boundary  
Extension.

Scale; 1:10'000 m



PLAN 21  
lot 21