

REGIONAL DISTRICT OF CENTRAL OKANAGAN

BYLAW NO. 559

A bylaw to establish a local service within a portion of Electoral Area "H" to provide for sewer service.

WHEREAS a regional district may, by bylaw, establish and operate a local service under the provisions of Part 24 of the Municipal Act;

AND WHEREAS the Regional Board of the Regional District of Central Okanagan wishes to establish a local service for the purpose of providing sewer service to a portion of Electoral Area "H";

AND WHEREAS in accordance with Section 795(2)(a)(i) of the Municipal Act, the Regional Board has received assent under section 801, a sufficient petition for the service;

AND WHEREAS the Director of Area 'H' has consented to the establishment of a local service area;


NOW THEREFORE THE REGIONAL BOARD OF THE REGIONAL DISTRICT OF CENTRAL OKANAGAN IN OPEN MEETING ASSEMBLED ENACTS AS FOLLOWS:

1. The Regional District hereby establishes within Electoral Area "H", a local service for the provision of sewer and to be known as "Webber Road Sewer System Local Service Area".
2. The participants in the local service, established under Section 1, are portions of Electoral Area "H" as shown outlined on Schedule "A" attached hereto and forming part of the Bylaw.
3. The annual costs for the service established in Section 1 shall be recovered by:
 - a) The requisition of money under Section 809.1 to be collected by a parcel tax to be imposed in the manner provided by Section 810.1 (2).
 - b) The imposition of fees and other charges that may be fixed by a separate bylaw for the purpose of recovering these costs.
4. The maximum amount that may be requisitioned annually under Section 804(1)(b) for costs of the service shall be \$7,000.
5. This bylaw may be cited as "Regional District of Central Okanagan Webber Road Sewer System Local Service Area Establishment Bylaw No. 559, 1993".


READ A FIRST TIME THIS 14th DAY OF June 1993.
READ A SECOND TIME THIS 14th DAY OF June 1993.
READ A THIRD TIME THIS 14th DAY OF June 1993.

Approved by the Inspector of Municipalities this 18th day of August, 1993.

RECONSIDERED AND ADOPTED THIS 23rd DAY OF August, 1993.

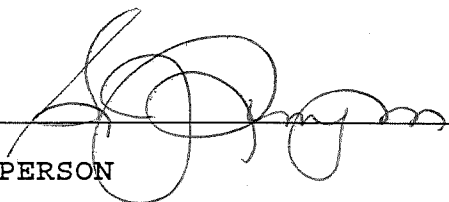

CHAIRPERSON



SECRETARY

I hereby certify the foregoing to be a true and correct copy of Bylaw No. 559 cited as the "Regional District of Central Okanagan Webber Road Sewer System Local Service Area Establishment Bylaw No. 559, 1993, as read a third time by the Regional Board on the 14th day of June, 1993.


Dated at Kelowna, B.C. this
16th day of June
1993.



Secretary


I hereby certify the foregoing to be a true and correct copy of Bylaw No. 559 cited as the "Regional District of Central Okanagan Webber Road Sewer System Local Service Area Establishment Bylaw No. 559, 1993," as adopted by the Regional Board on the 23rd day of August, 1993.

Dated at Kelowna, B.C. this
26th day of August,
1993.



Secretary

Webber.blw

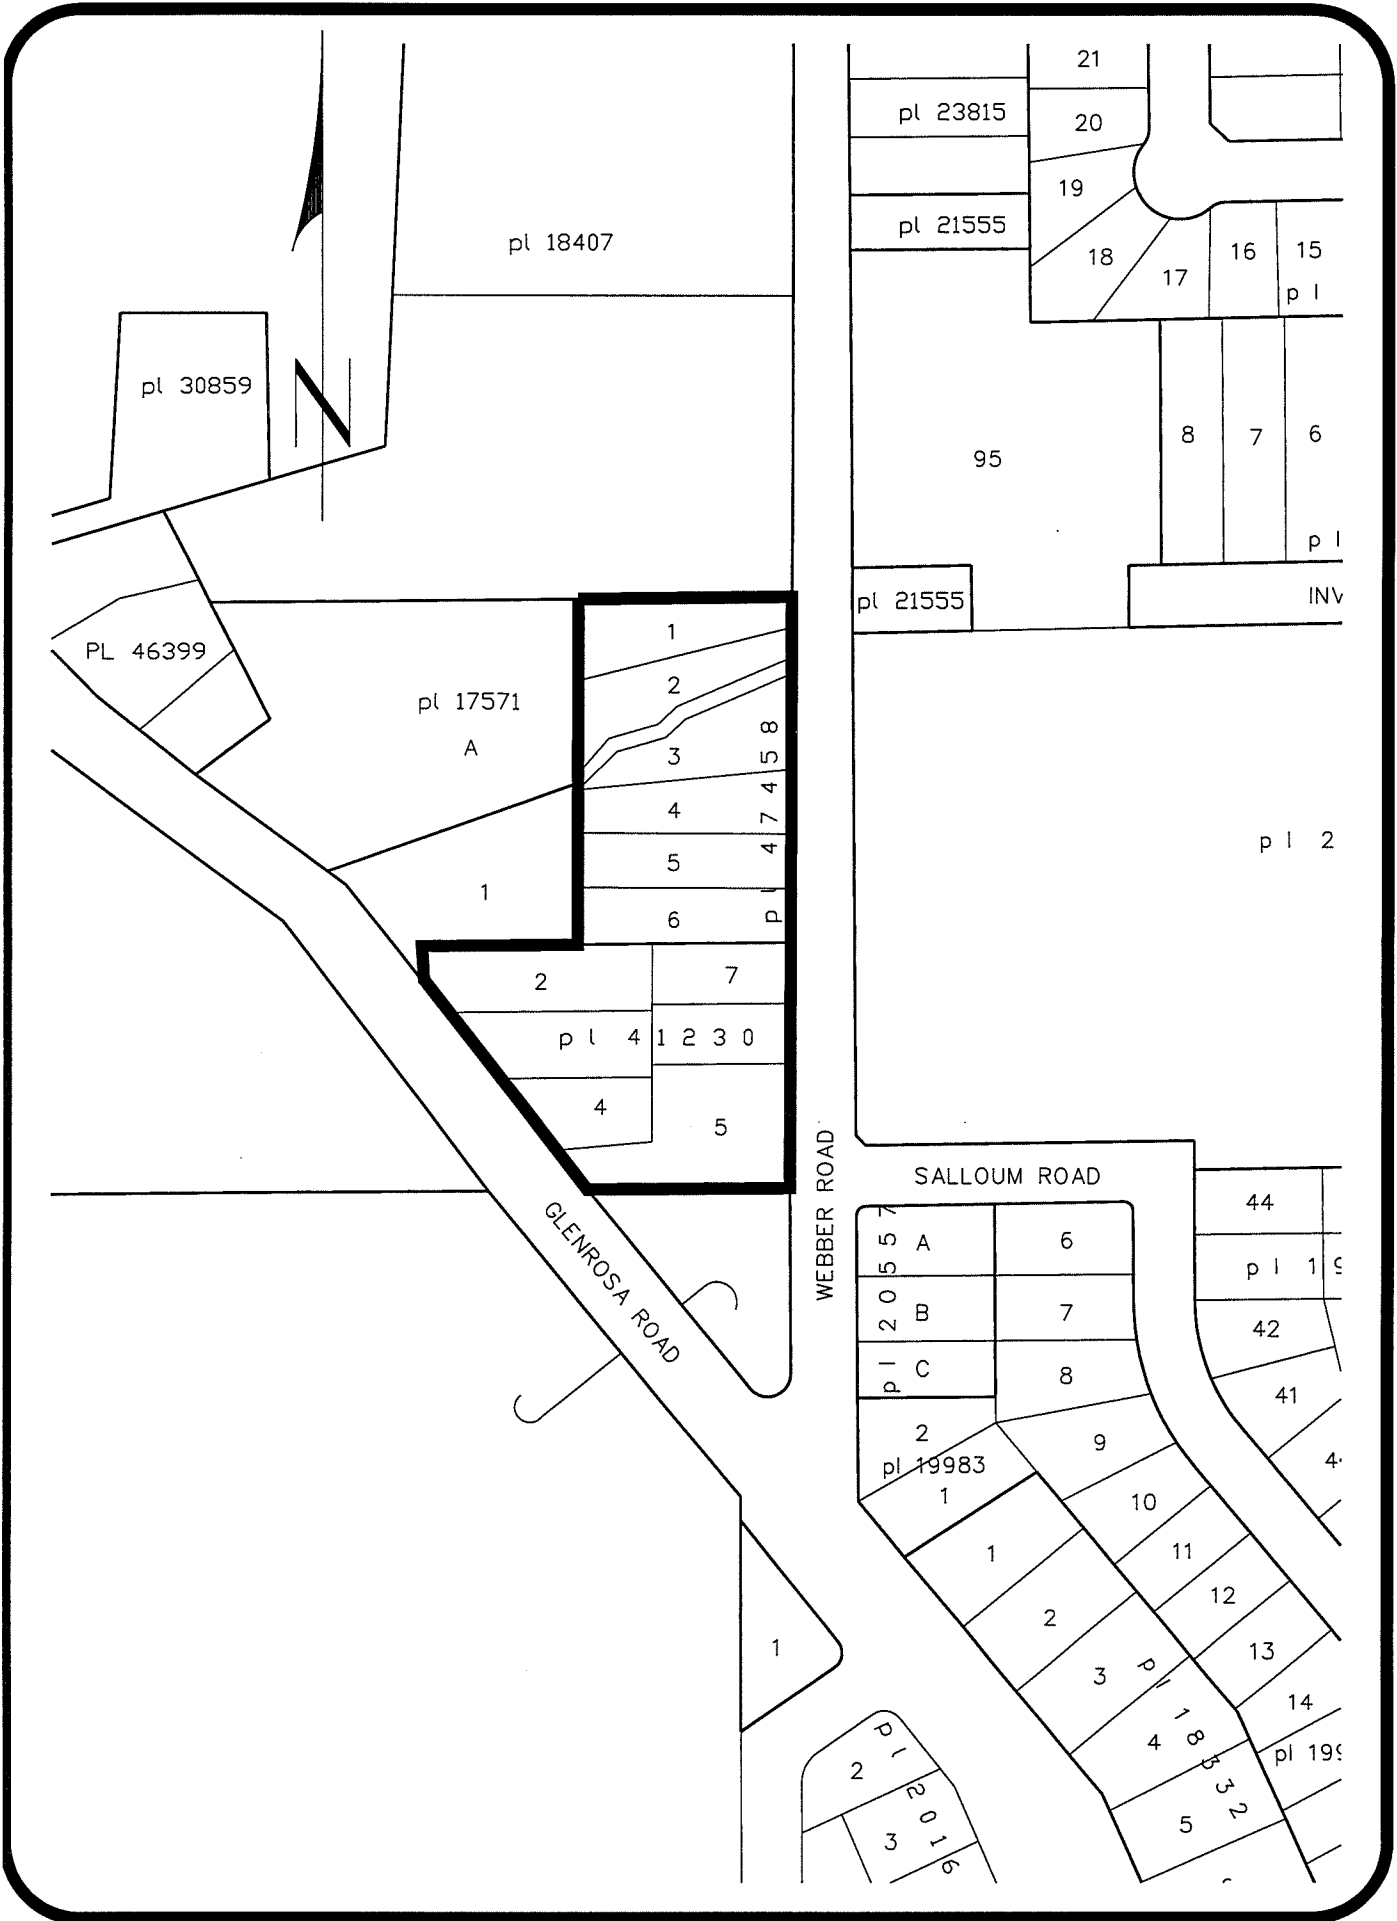

REGIONAL DISTRICT of CENTRAL OKANAGAN
 WEBBER ROAD SEWER SYSTEM LOCAL SERVICE AREA
 ESTABLISHMENT BYLAW NO. 559, 1993
 SCHEDULE "A"

REVISIONS :

DATE	BYLAW NO.	DATE	BYLAW NO.

SCALE : 1:2500

FILENAME : BYLAW559

DATE OF ADOPTION : AUGUST 23, 1993