

REGIONAL DISTRICT OF CENTRAL OKANAGAN

BYLAW NO. 571

A bylaw to establish a local service within a portion of Electoral Area "H" to provide for the operation and maintenance of a domestic water system in the Dietrich Subdivision.

WHEREAS a regional district may, by bylaw, establish and operate a local service under the provisions of Part 24 of the Municipal Act;

AND WHEREAS the Regional Board of the Regional District of Central Okanagan wishes to establish a local service for the purpose of operating and maintaining a domestic water system in a portion of Electoral Area "H";

AND WHEREAS in accordance with Section 795(2)(a)(i) of the Municipal Act, the Regional Board has received assent under section 801, a sufficient petition for the service;

AND WHEREAS the Director of Area 'H' has consented, in writing, to the adoption of this bylaw;


NOW THEREFORE THE REGIONAL BOARD OF THE REGIONAL DISTRICT OF CENTRAL OKANAGAN IN OPEN MEETING ASSEMBLED ENACTS AS FOLLOWS:

1. The Regional District hereby establishes within Electoral Area "H", a local service for the operation and maintenance of a domestic water system to be known as the Dietrich Water System Local Service Area".
2. The participants in the local service, established under Section 1, are portions of Electoral Area "H" as shown outlined on Schedule "A" attached hereto and forming part of the Bylaw.
3. The annual costs for the service established in Section 1 shall be recovered by:
 - a) The imposition of fees and other charges that may be fixed by a separate bylaw for the purpose of recovering these costs.
4. The maximum amount that may be requisitioned annually under Section 804(1)(c) for costs of the service shall be nil.
5. This bylaw may be cited as "Regional District of Central Okanagan Dietrich Water System Local Service Area Establishment Bylaw No. 571, 1993".


READ A FIRST TIME THIS 9th DAY OF August, 1993.
READ A SECOND TIME THIS 9th DAY OF August, 1993.
READ A THIRD TIME THIS 9th DAY OF August, 1993.

Approved by the Inspector of Municipalities this 8th day of October, 1993.

RECONSIDERED AND ADOPTED THIS 18th DAY OF October, 1993.

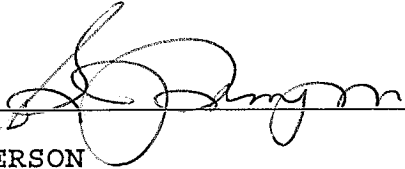


CHAIRPERSON

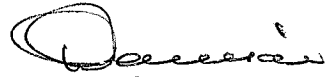

SECRETARY

I hereby certify the foregoing to be a true and correct copy of Bylaw No. 571 cited as the "Regional District of Central Okanagan Dietrich Water System Local Service Area Establishment Bylaw No. 571, 1993, as read a third time by the Regional Board on the 9th day of August, 1993.


Dated at Kelowna, B.C. this
11th day of August
1993.

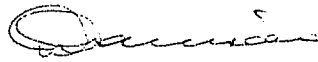

Secretary


I hereby certify the foregoing to be a true and correct copy of Bylaw No. 571 cited as the "Regional District of Central Okanagan Dietrich Water System Local Service Area Establishment Bylaw No. 571, 1993," as adopted by the Regional Board on the 18th day of October, 1993.

Dated at Kelowna, B.C. this
20th day of October
1993.

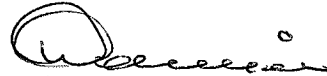

Secretary

Dietri.blw

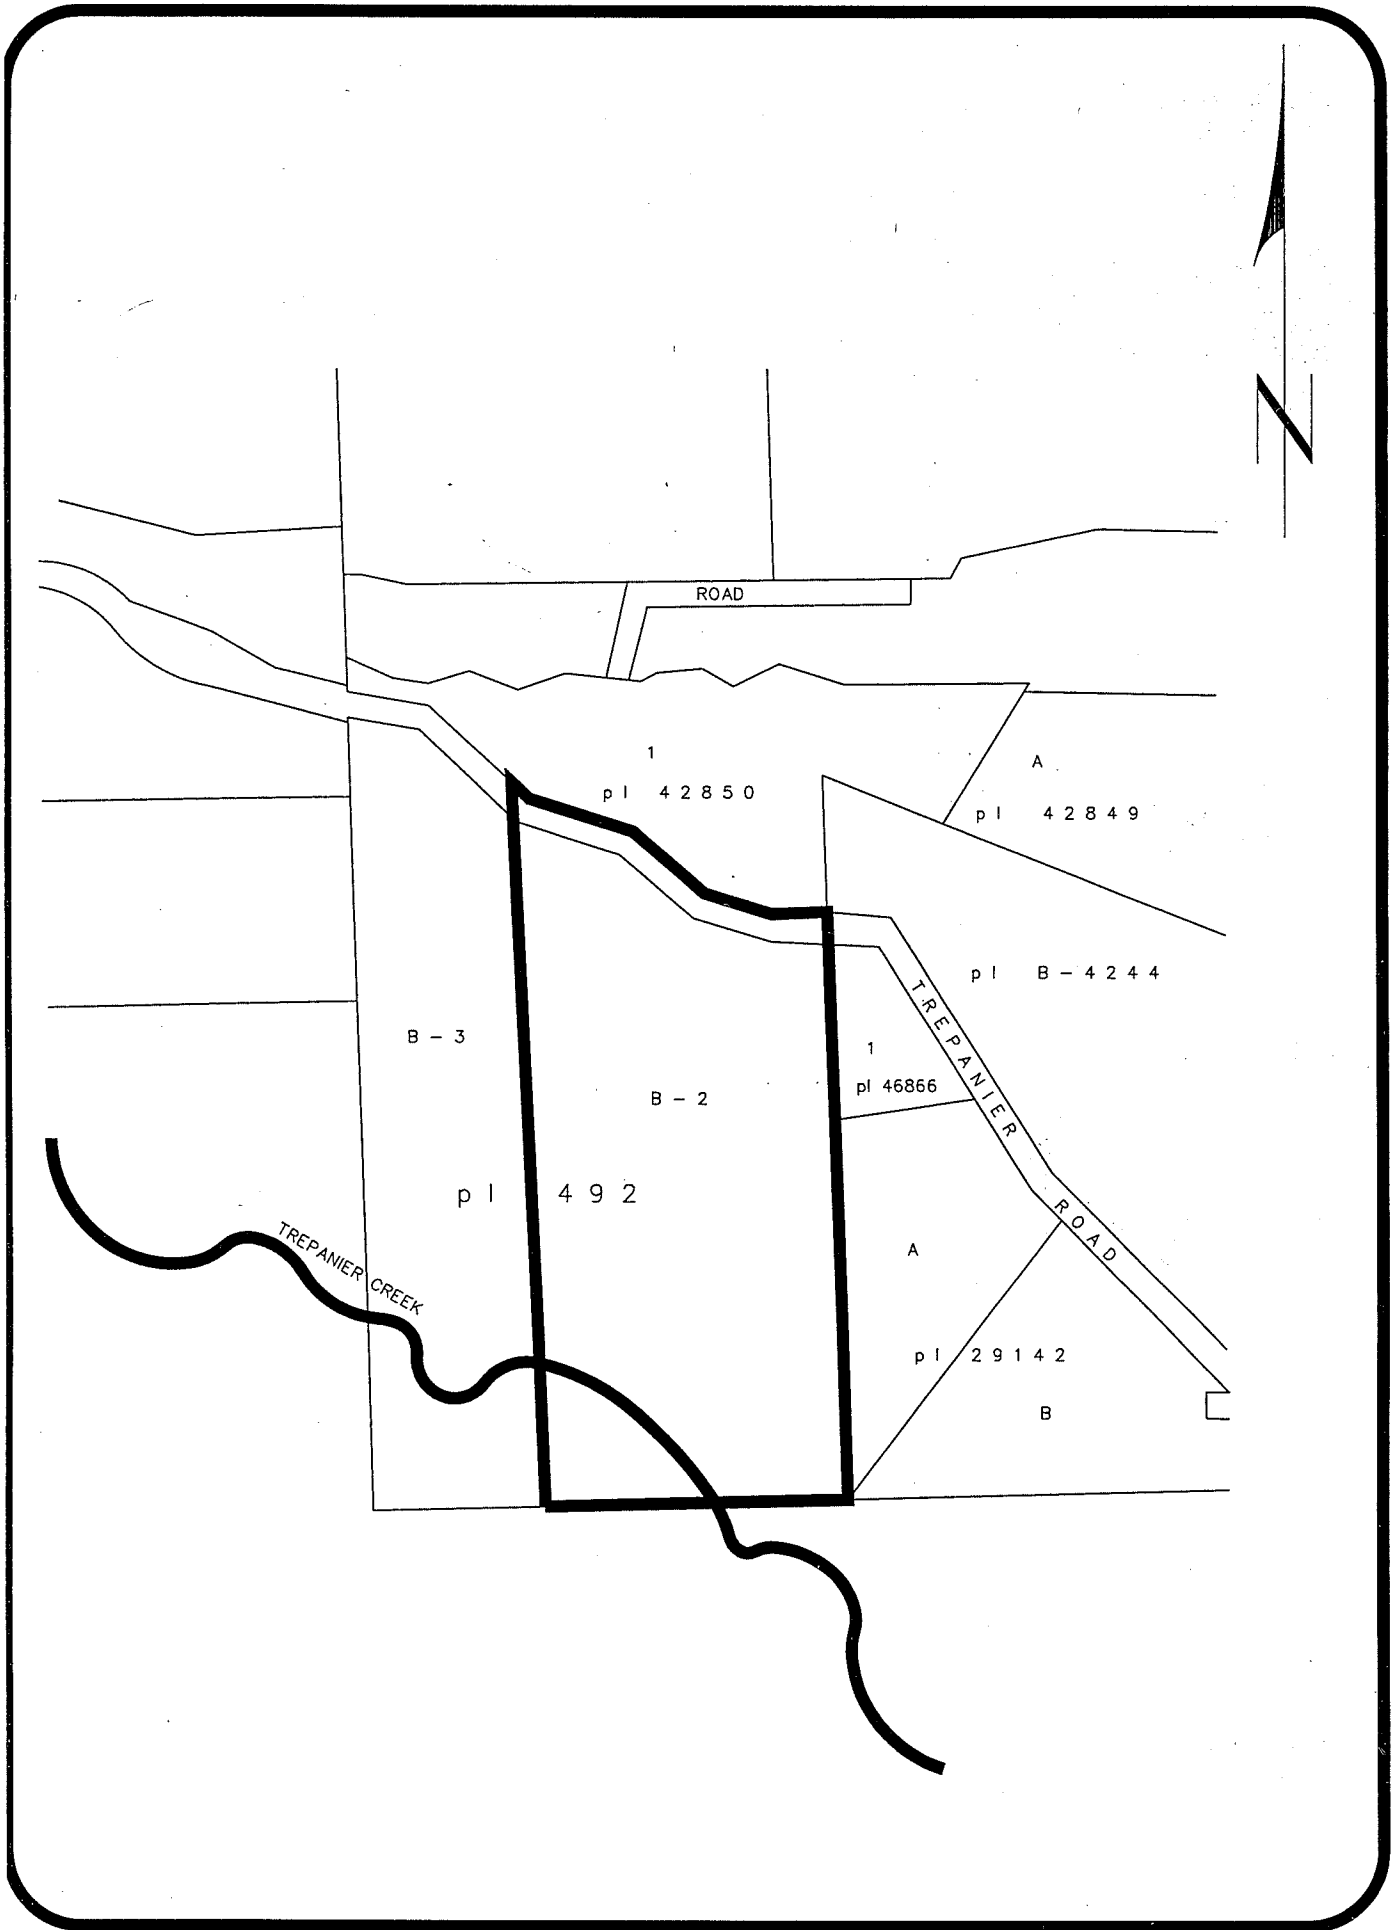

REGIONAL DISTRICT of CENTRAL OKANAGAN
 DIETRICH WATER SYSTEM LOCAL SERVICE AREA
 ESTABLISHMENT BYLAW NO. 571, 1993
 SCHEDULE "A"


REVISIONS :

DATE	BYLAW NO.	DATE	BYLAW NO.

SCALE : NOT TO SCALE

FILENAME : BYLAW571

DATE OF ADOPTION : OCTOBER 18, 1993

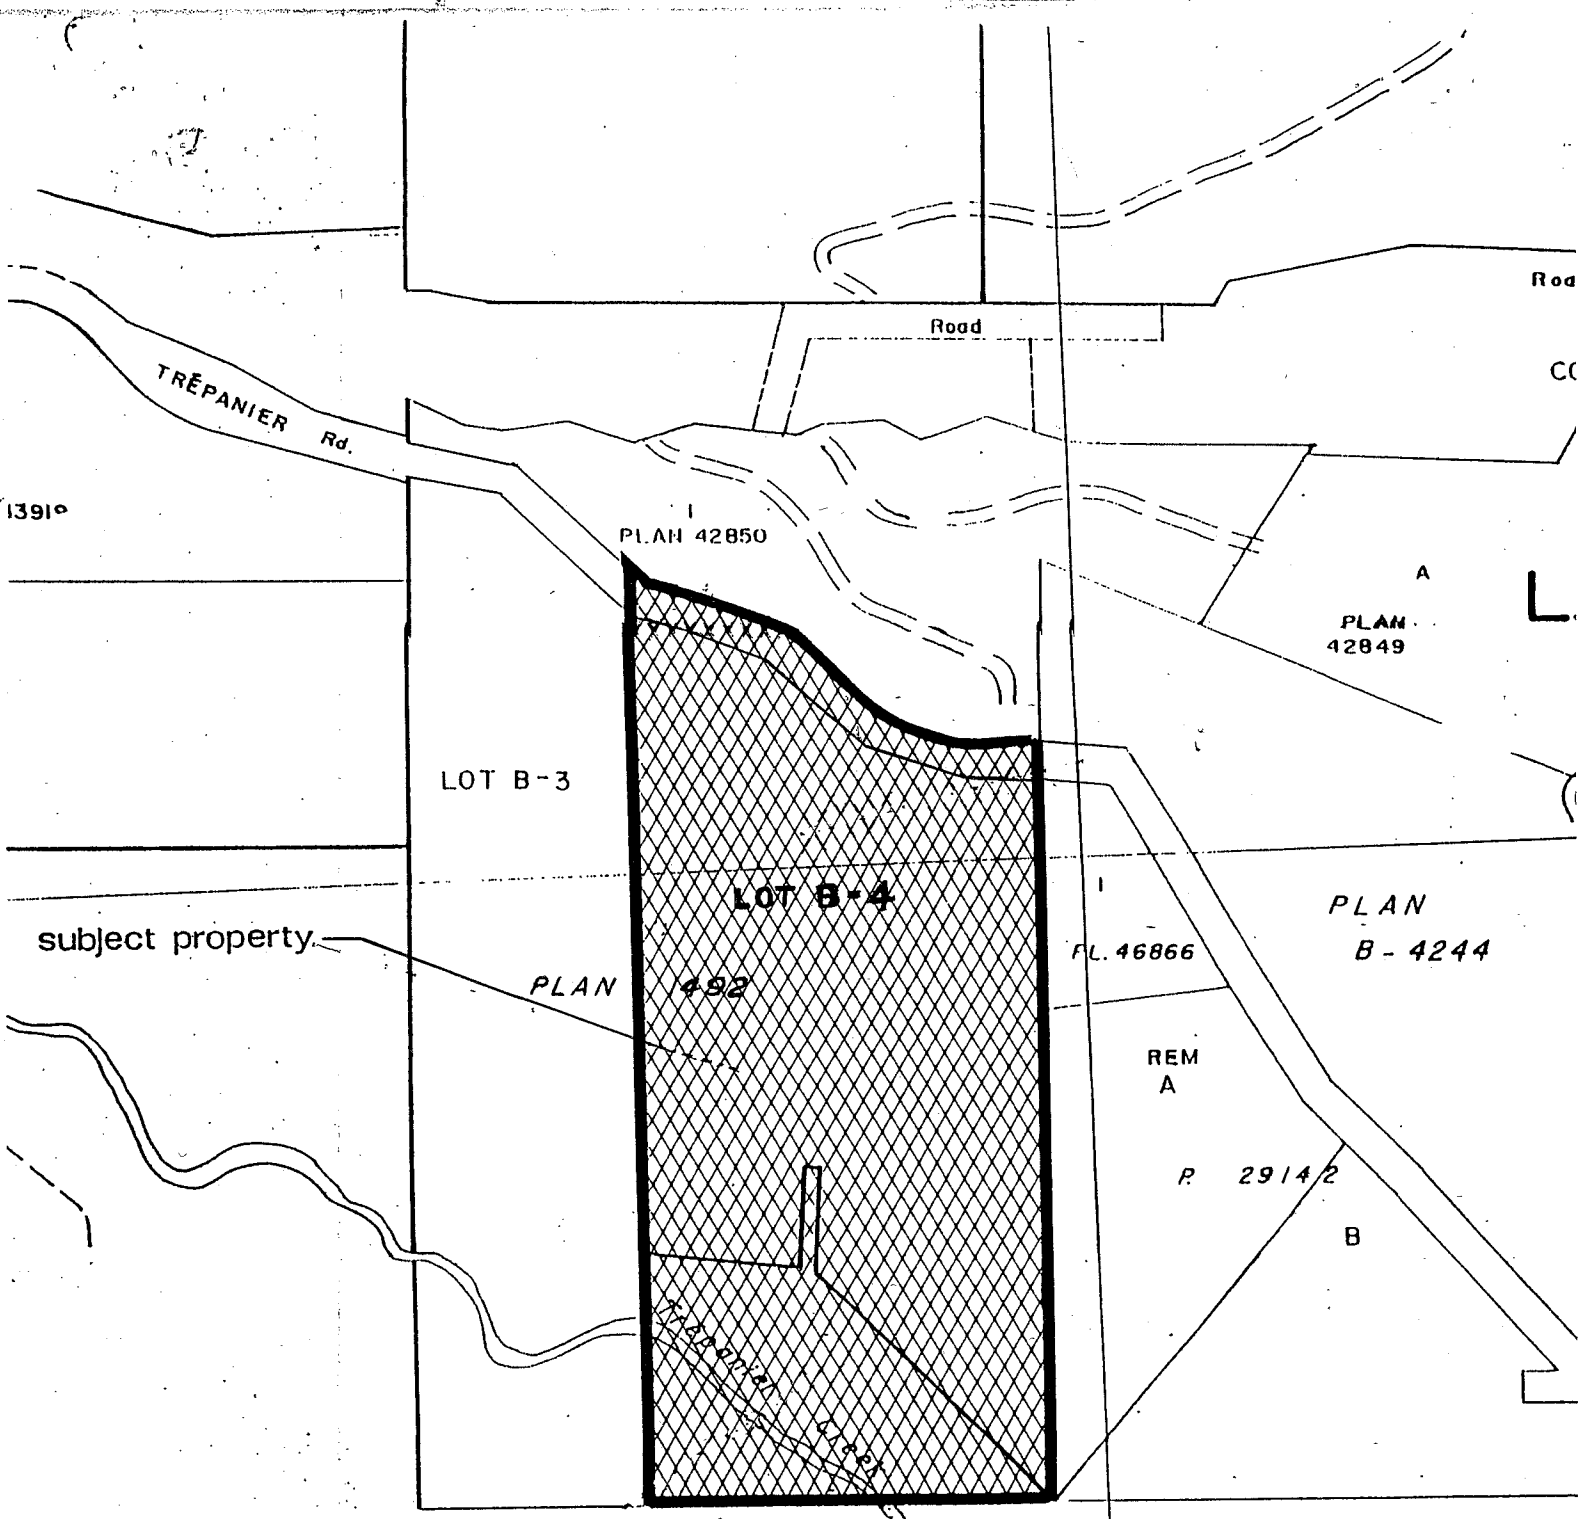

1391°

TRÉPANIÉR Rd.

Road

Road

CC

PLAN 42850

PLAN 42849

LOT B-3

LOT B-4

PLAN B-4244

subject property

PLAN 492

FL. 46866

REM A

P. 29142

B

CROWN LAND


Schedule "A"

Regional District of Central Okanagan Dietrich Water System Local Service Area Establishment Bylaw No. 571 1993.

REGIONAL DISTRICT OF CENTRAL OKANAGAN


CONSENT

I, the undersigned Director of Electoral Area 'H' of the Regional District of Central Okanagan hereby consent to the 'Regional District of Central Okanagan Dietrich Water System Local Service Area Establishment Bylaw No. 571, 1993 being a bylaw to establish a local service within a portion of Electoral Area 'H' to provide for the operation and maintenance of a domestic water system in the Dietrich Subdivision.

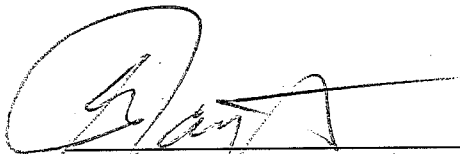

Geoff Paynter
Director - Electoral Area 'H'

Dated at Kelowna, B.C.
this 11th day of August
1993.

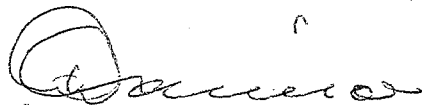

A.T. Harrison, Administrator

Province of British Columbia



No.

Statutory Approval

Under the provisions of section 795(1)(a)

of the Municipal Act


I hereby approve Bylaw No. 571

*of the Regional District
of Central Okanagan, a copy*

of which is attached hereto.

Dated this 8TH day

of OCTOBER, 1993

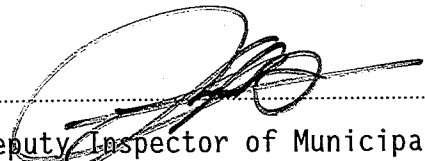
.....
Deputy Inspector of Municipalities