

REGIONAL DISTRICT OF CENTRAL OKANAGAN

BYLAW NO. 582

Being a bylaw to extend the boundary of a Local Service Area.

WHEREAS the Regional Board of the Regional District of Central Okanagan established by Bylaw No. 535, 1993 cited as the "Regional District of Central Okanagan Westlake Road Streetlighting Local Service Area Establishment Bylaw No. 535, a local service area for the provision of the operation and maintenance of streetlighting within a portion of Electoral Area "G".

AND WHEREAS it is deemed necessary to amend the said Local Service Area to include Lot B, Plan 32186, DL 1119, ODYD;

AND WHEREAS as a sufficient petition has been received by the Regional District of Central Okanagan for those lands to be added to the Westlake Road Streetlighting Local Service Area;

AND WHEREAS the director of Electoral Area "G" has consented in writing to adoption of this bylaw.

NOW THEREFORE the Regional Board of the Regional District of Central Okanagan in open meeting assembled, enacts as follows:

1. The boundaries of the Streetlighting Local Service Area created under Bylaw No. 535, 1993 cited as the "Regional District of Central Okanagan Westlake Road Streetlighting Local Service Area Establishment Bylaw No. 535, 1993" are hereby extended to include Lot B, Plan 32186, DL 1119 ODYD.
2. Schedule 'A' of Bylaw No. 535 is hereby deleted in its entirety and replaced with Schedule 'A' attached hereto.
3. This bylaw may be cited as the "Regional District of Central Okanagan Westlake Road Streetlighting Local Service Area Amending Bylaw No. 582, 1994".


READ A FIRST TIME THIS 10th DAY OF January, 1994.

READ A SECOND TIME THIS 10th DAY OF January, 1994.


READ A THIRD TIME THIS 10th DAY OF January, 1994.

Approved by the Inspector of Municipalities this 3rd day of February, 1994.

RECONSIDERED AND ADOPTED THIS 7th DAY OF February, 1994.

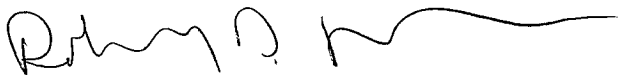

CHAIRPERSON

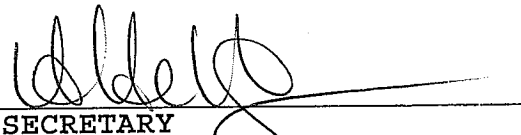

SECRETARY

I hereby certify the foregoing to be a true and correct copy of Bylaw No. 582, cited as the "Regional District of Central Okanagan Westlake Road Streetlighting Local Service Area Amending Bylaw No. 582, 1994," as read a third time by the Regional Board on the 10th day of January, 1994.


Dated at Kelowna, B.C.
this 13th day of January, 1994.




SECRETARY

I hereby certify the foregoing to be a true and correct copy of Bylaw No. 582 cited as the "Regional District of Central Okanagan Westlake Road Streetlighting Local Service Area Amending Bylaw No. 582, 1994" as adopted by the Regional Board on the 7th day of February, 1994.

Dated at Kelowna, B.C.
this 9th day of
February, 1994.

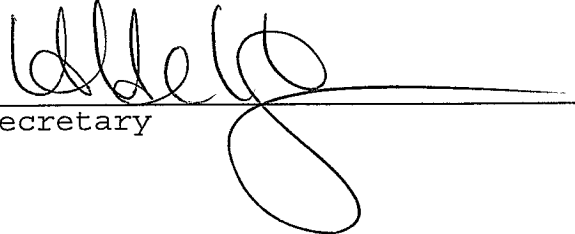
Secretary

WESTL2.blw

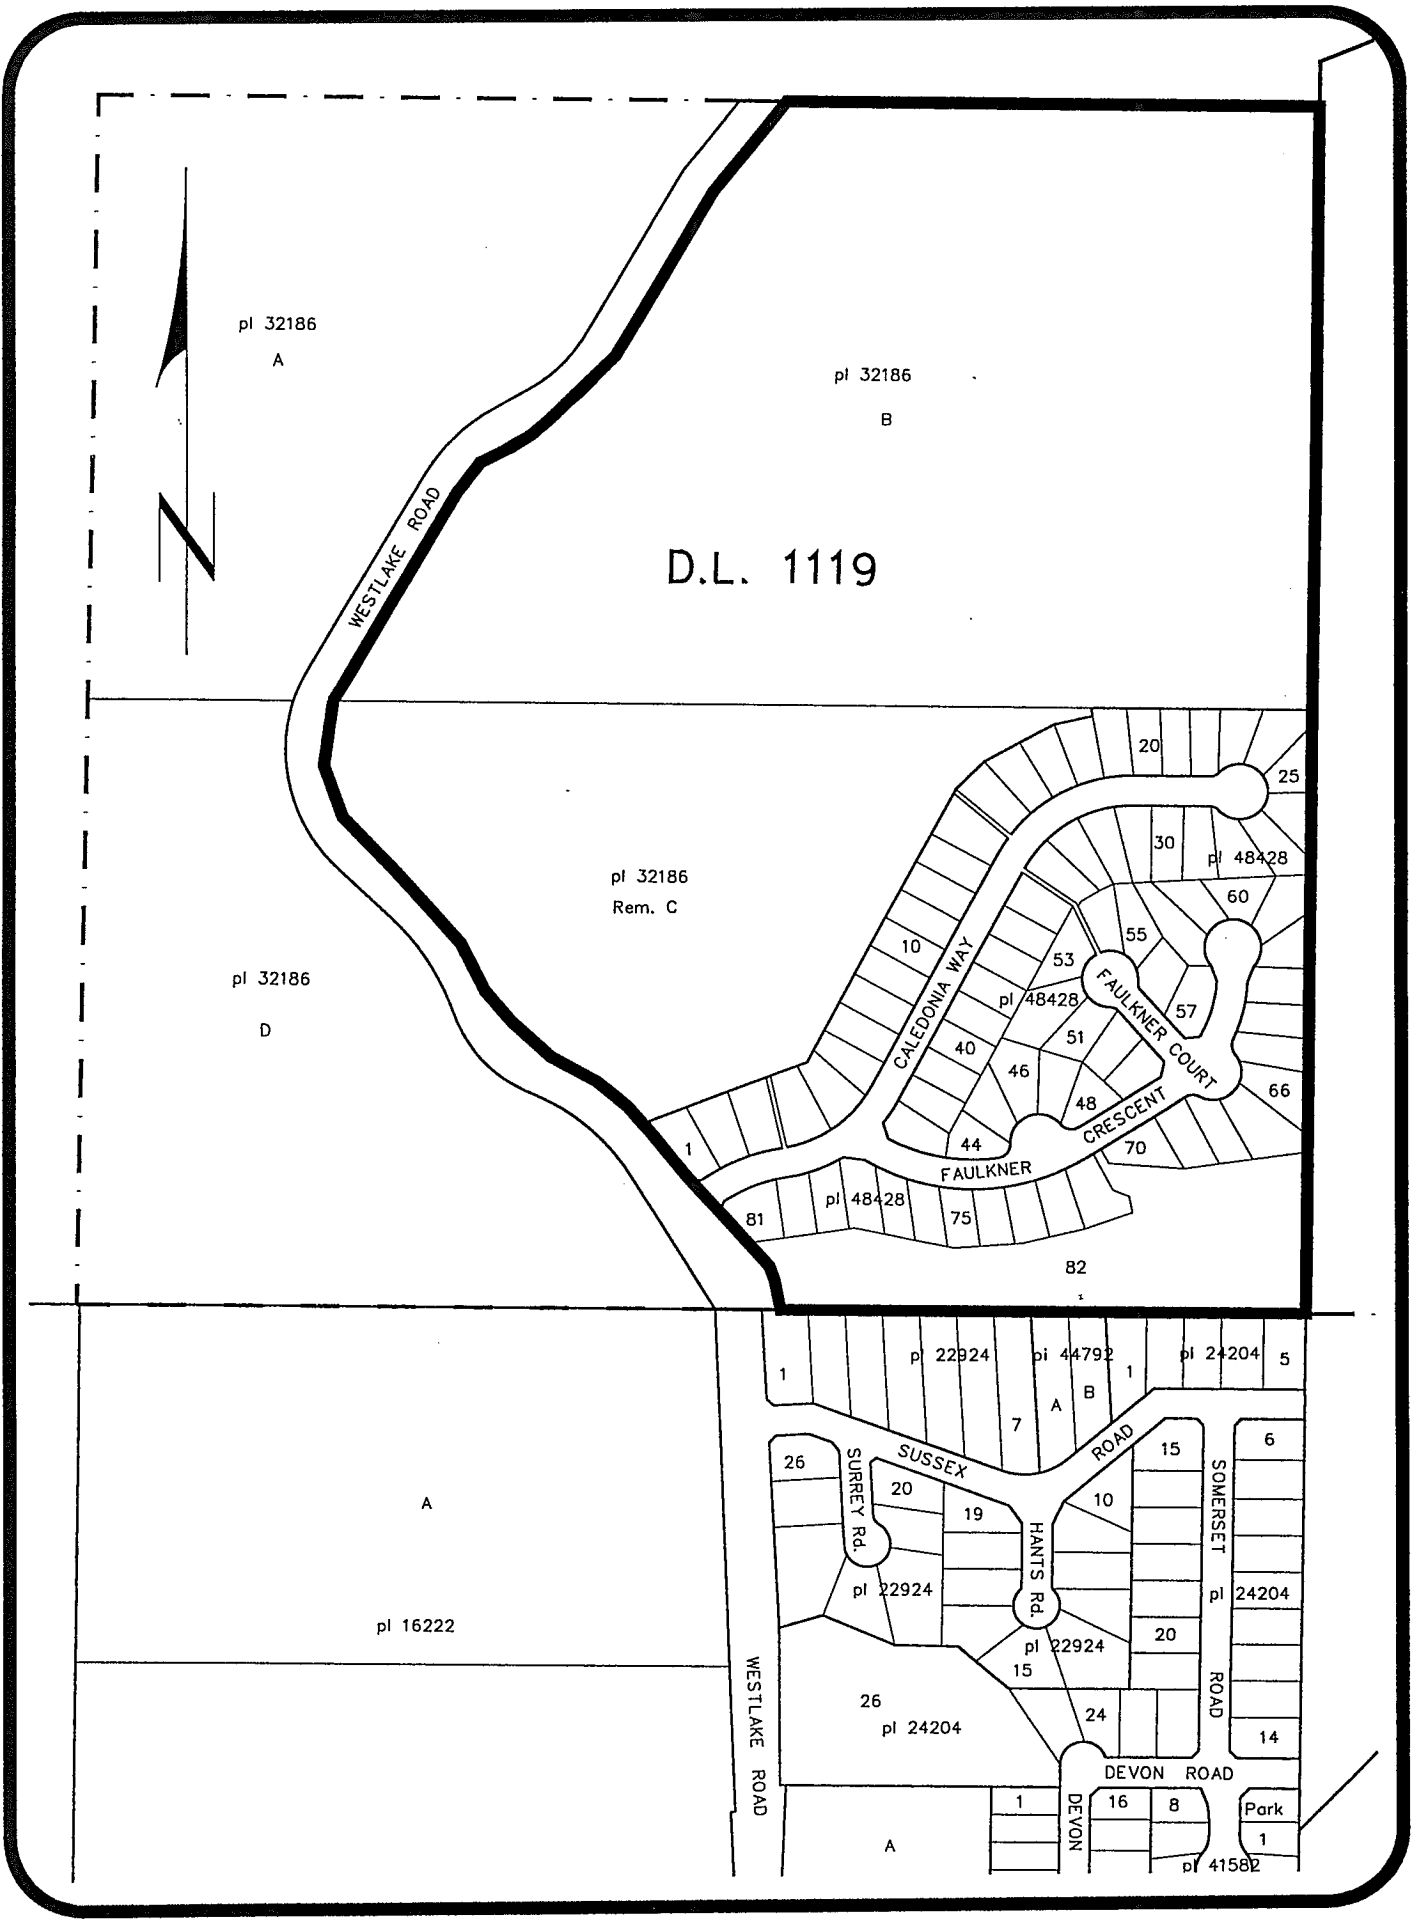

REGIONAL DISTRICT of CENTRAL OKANAGAN
 WESTLAKE ROAD STREETLIGHTING LOCAL SERVICE AREA
 AMMENDING BYLAW NO. 582, 1994.
 SCHEDULE "A"

REVISIONS :

DATE	BYLAW NO.	DATE	BYLAW NO.
26-07-93	535		

SCALE : 1 : 5,000
 FILENAME : WESTLAKE.DWG
 DATE OF ADOPTION : February 7, 1994