

REGIONAL DISTRICT OF CENTRAL OKANAGAN

BYLAW NO. 623

---

Being a bylaw to amend a Local Service Area.

---

WHEREAS the Regional Board of the Regional District of Central Okanagan established by Bylaw No. 459, 1991 cited as the "Regional District of Central Okanagan Pritchard Drive Sewer System Local Service Area Establishment Bylaw No. 459, 1991, a local service area for the purpose of providing sewer service to a portion of Electoral Area "H".

AND WHEREAS it is deemed necessary to further amend the said Local Service Area to include Lot 1, Plan 2685, DL 434, ODYD;

AND WHEREAS a sufficient petition has been received by the Regional District of Central Okanagan for those lands to be added to the Regional District of Central Okanagan Pritchard Drive Sewer System Local Service Area;

AND WHEREAS, the director of Electoral Area "H" has consented in writing to adoption of this bylaw;

NOW THEREFORE the Regional Board of the Regional District of Central Okanagan in open meeting assembled, enacts as follows:

1. The boundaries of the sewer system local service area created under Bylaw No. 459, cited as the "Regional District of Central Okanagan Pritchard Drive Sewer System Local Service Area Establishment Bylaw No. 459, 1991" are hereby extended to include Lot 1, Plan 2685, DL 434, ODYD as shown as the shaded area on Schedule 'A' attached hereto and forming part of the bylaw.
2. This bylaw may be cited as the "Regional District of Central Okanagan Pritchard Drive Sewer System Local Service Area Amending Bylaw No. 623, 1995".


READ A FIRST TIME THIS 20th day of February, 1995.

READ A SECOND TIME THIS 20th day of February, 1995.


READ A THIRD TIME THIS 20th day of February, 1995.

Approved by the Inspector of Municipalities this 27th day of March, 1995.

RECONSIDERED AND ADOPTED THIS 24th DAY OF April, 1995.

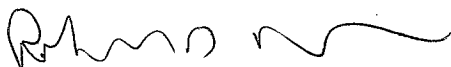


CHAIRPERSON

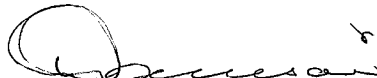

SECRETARY

I hereby certify the foregoing to be a true and correct copy of Bylaw No. 623 cited as the "Regional District of Central Okanagan Pritchard Drive Sewer System Local Service Area Amending Bylaw No. 623, 1995," as read a third time by the Regional Board on the 20th day of February, 1995.


Dated at Kelowna, B.C.  
this 22nd day of February, 1995

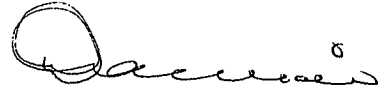


SECRETARY

I hereby certify the foregoing to be a true and correct copy of Bylaw No. 623 cited as the "Regional District of Central Okanagan Pritchard Drive Sewer System Local Service Area Amending Bylaw No. 623, 1995," as adopted by the Regional Board on the 24th day of April, 1995.

Dated at Kelowna, B.C.  
this 26th day of  
April, 1995.

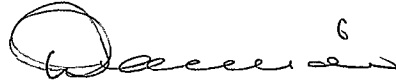

Secretary

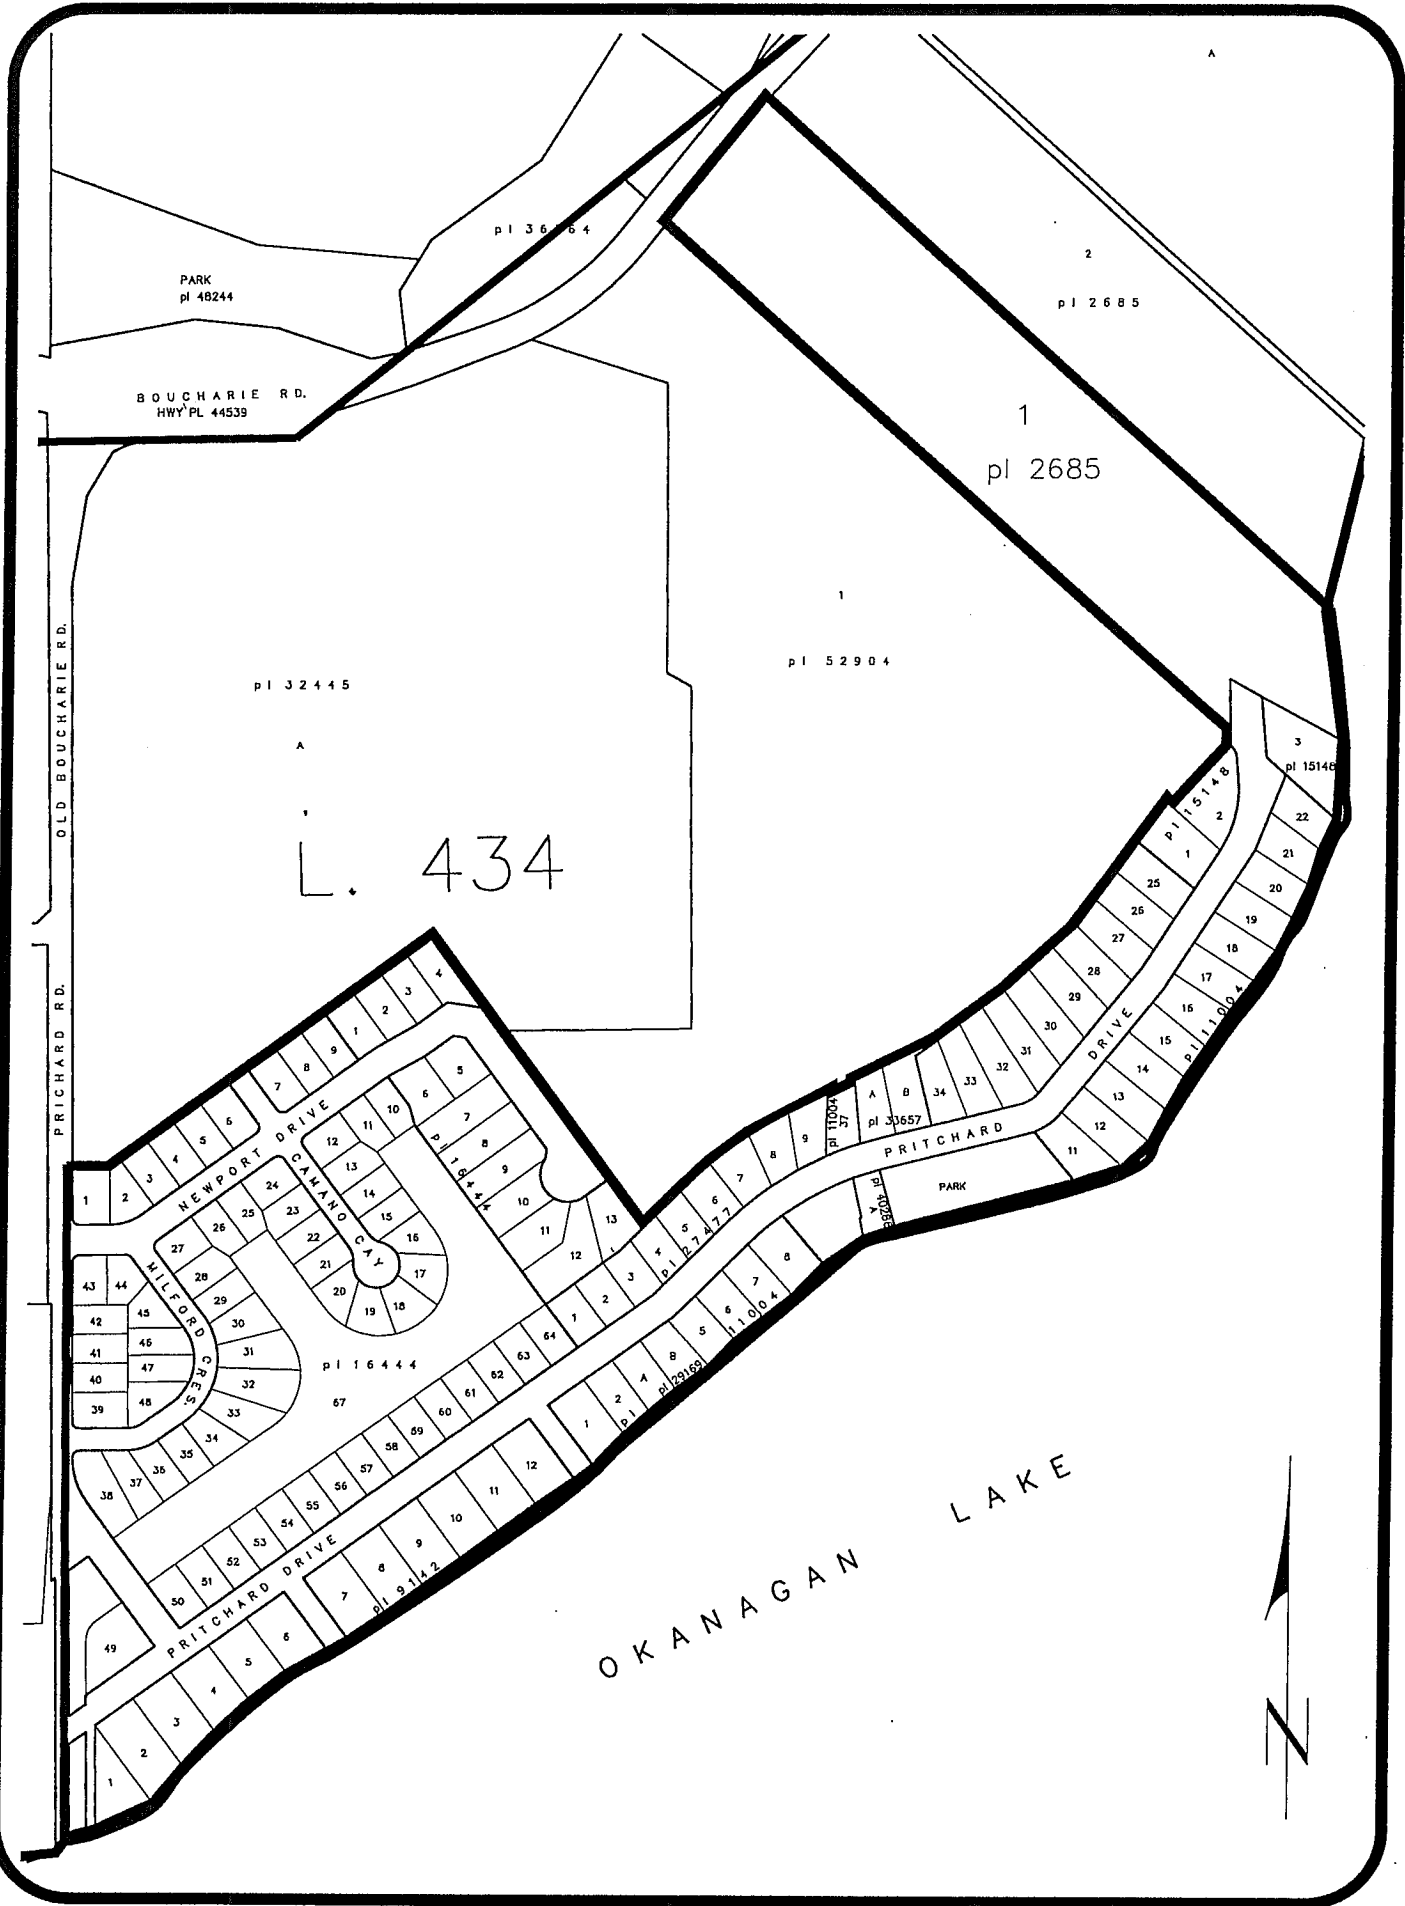

REGIONAL DISTRICT of CENTRAL OKANAGAN  
 PRITCHARD DRIVE SANITARY SEWER  
 LOCAL SERVICE AREA AMENDING BYLAW No. 623, 1995  
 SCHEDULE "A"

REVISIONS :

DATE	BYLAW NO.	DATE	BYLAW NO.
1991	459		

SCALE : 1:5,000  
 FILENAME : BYLAW623.DWG  
 DATE OF ADOPTION : APRIL 24, 1995