

REGIONAL DISTRICT OF CENTRAL OKANAGAN

BYLAW NO. 627

A bylaw to establish a local service within a portion of Electoral Area "G" to provide for sewer service.

WHEREAS a regional district may, by bylaw, establish and operate a local service under the provisions of Part 24 of the Municipal Act;

AND WHEREAS the Regional Board of the Regional District of Central Okanagan wishes to establish a local service for the purpose of providing sewer service to a portion of Electoral Area "G";

AND WHEREAS the Regional District of Central Okanagan waives the assent of the electorate in accordance with Part 3, Section 16, Subsection 10, of the Waste Management Act;

AND WHEREAS the Director of Electoral Area 'G' has consented to the establishment of a local service area;

NOW THEREFORE THE REGIONAL BOARD OF THE REGIONAL DISTRICT OF CENTRAL OKANAGAN IN OPEN MEETING ASSEMBLED ENACTS AS FOLLOWS:

1. The Regional District hereby establishes within Electoral Area "G", a local service for the provision of sewer and to be known as "Sewer System Local Service (Area 301 - Mount Boucherie)".
2. The participants in the local service, established under Section 1, are portions of Electoral Areas "G" as shown outlined on Schedule "A" attached hereto and forming part of the Bylaw.
3. The annual costs for the service established in Section 1 shall be recovered by:
 - a) The requisition of money under Section 809.1 to be collected by a parcel tax to be imposed in the manner provided by Section 810.1 (2).
 - b) The imposition of fees and other charges that may be fixed by a separate bylaw for the purpose of recovering these costs.
4. The maximum amount that may be requisitioned annually under Section 804(1)(b) for costs of the service shall be \$10,000.00.
5. This bylaw may be cited as "Regional District of Central Okanagan Sewer System Local Service (Area 301 - Mount Boucherie) Establishment Bylaw No. 627, 1995".



READ A FIRST TIME THIS 6th DAY OF March, 1995.

READ A SECOND TIME THIS 6th DAY OF March, 1995.

READ A THIRD TIME THIS 6th DAY OF March, 1995.

Approved by the Inspector of Municipalities this 12th day of July, 1995.

RECONSIDERED AND ADOPTED THIS 24th DAY OF July, 1995.

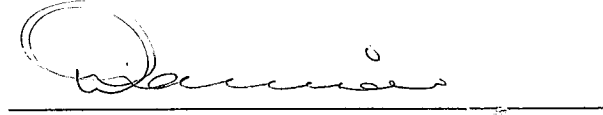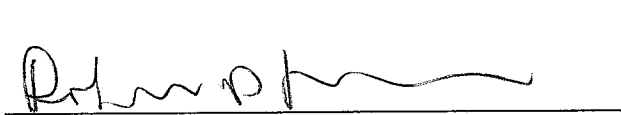


CHAIRPERSON

SECRETARY


I hereby certify the foregoing to be a true and correct copy of Bylaw No. 627 cited as the "Regional District of Central Okanagan Sewer System Local Service (Area 301 - Mount Boucherie) Establishment Bylaw No. 627, 1995, as read a third time by the Regional Board on the 6th day of March, 1995.


Dated at Kelowna, B.C. this 8th day of March, 1995.

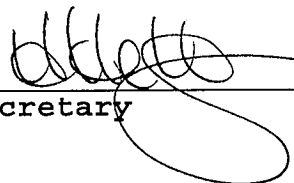
Secretary

I hereby certify the foregoing to be a true and correct copy of Bylaw No. 627 cited as the "Regional District of Central Okanagan Sewer System Local Service (Area 301 - Mount Boucherie) Establishment No. 627, 1995," as adopted by the Regional Board on the 24th day of July, 1995.

Dated at Kelowna, B.C. this 10th day of August, 1995.

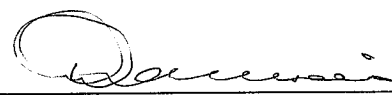
Secretary

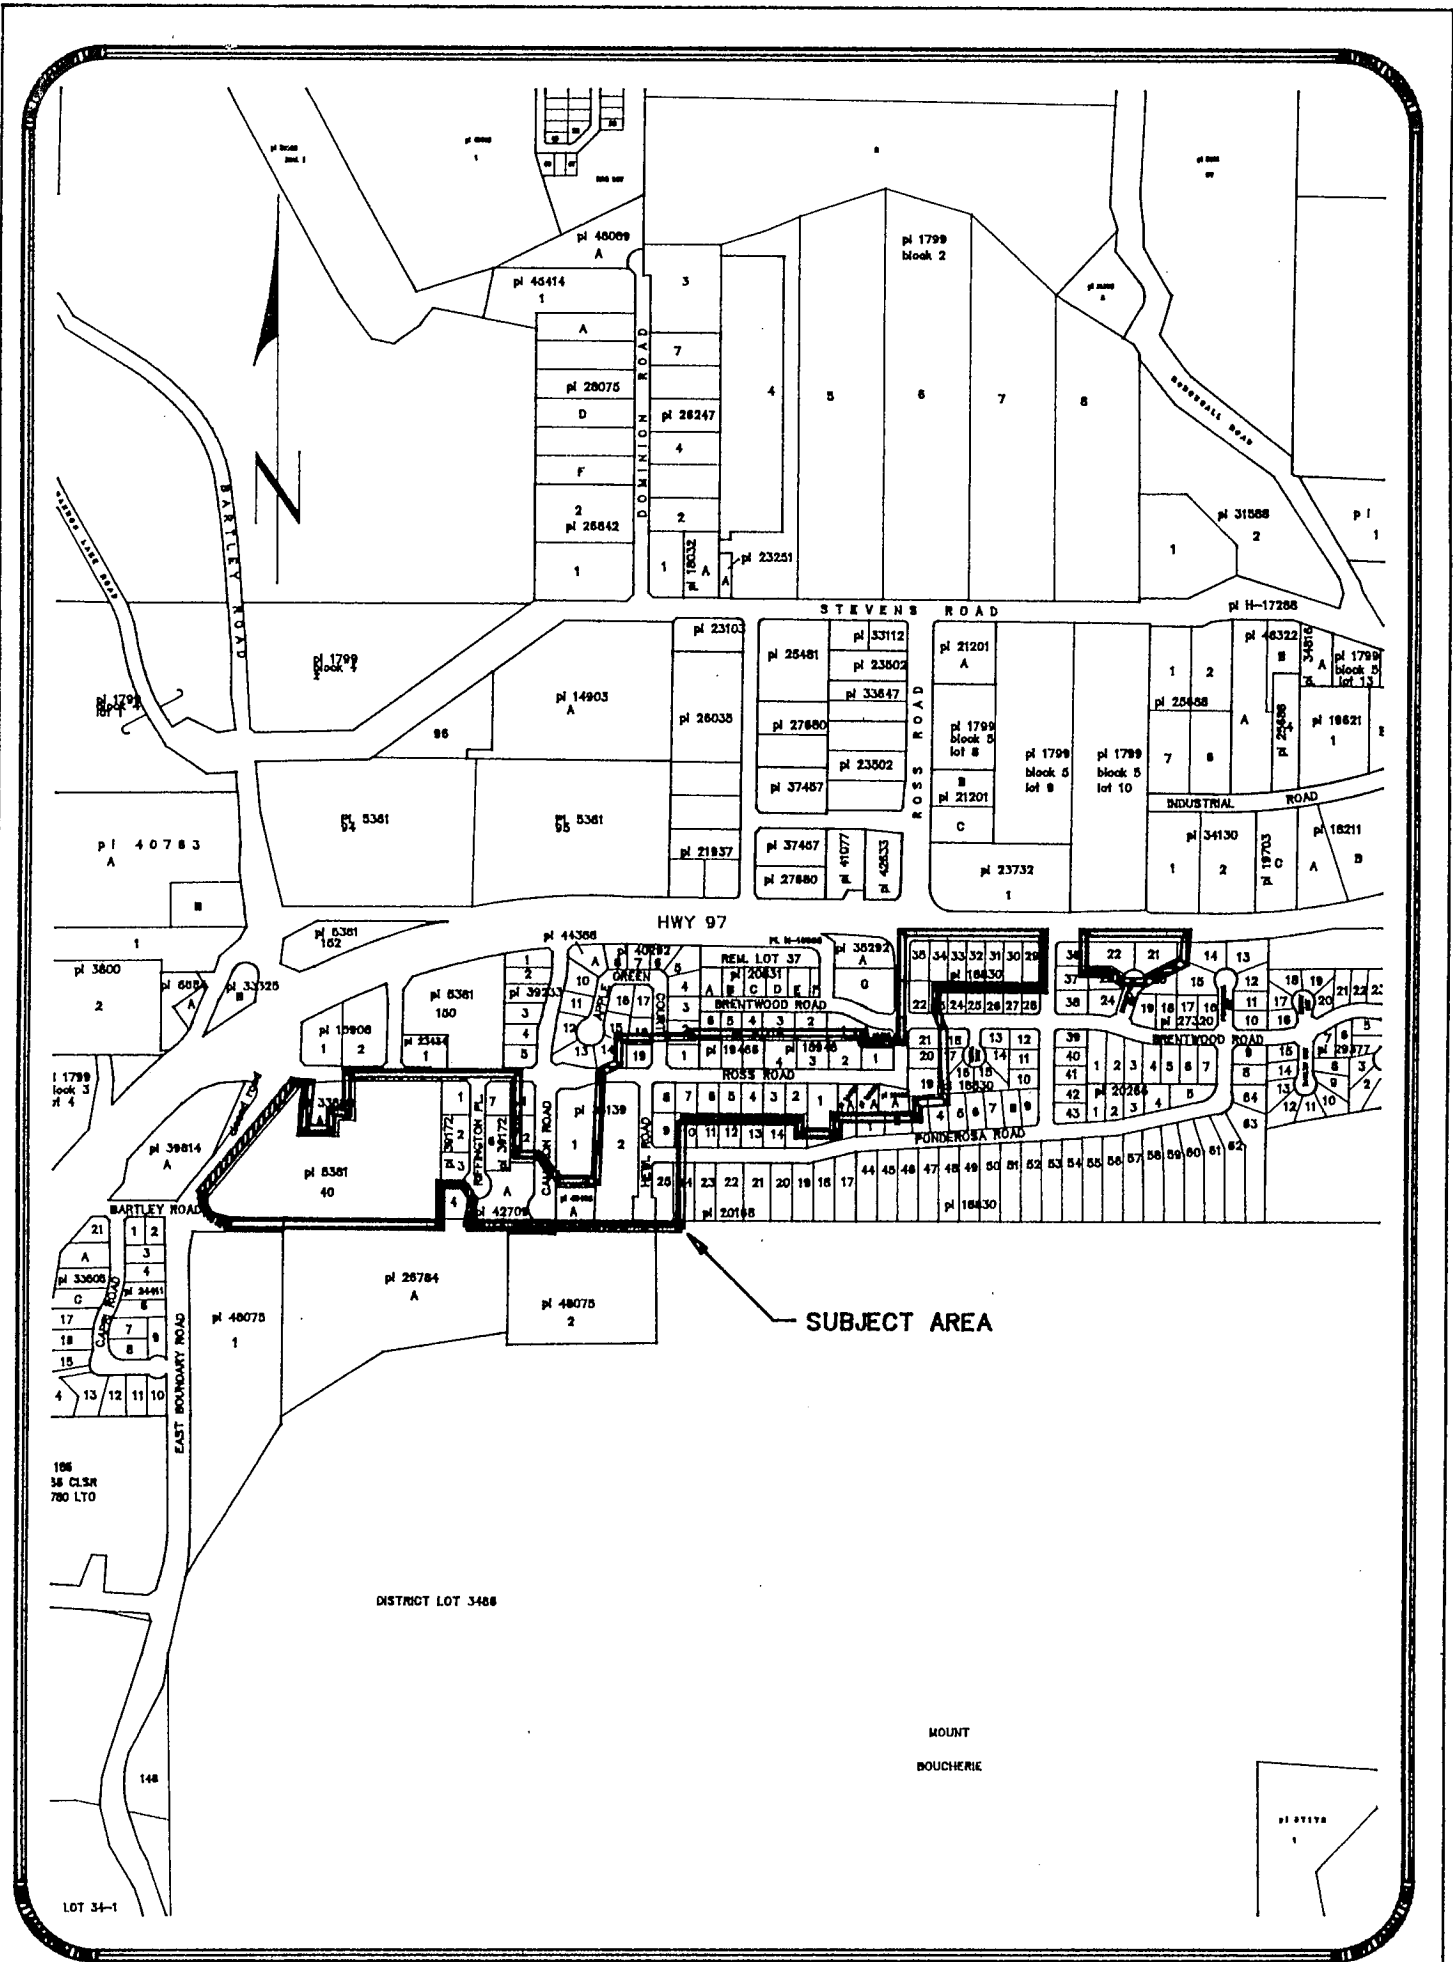

REGIONAL DISTRICT of CENTRAL OKANAGAN
 SEWER SYSTEM LOCAL SERVICE AREA 301
 MOUNT BOUCHERIE ESTABLISHMENT BYLAW No. 627, 1995
 SCHEDULE "A"

REVISIONS :

DATE	BYLAW NO.	DATE	BYLAW NO.

SCALE : 1:10,000

FILENAME : EBCORID.DWG

DATE OF ADOPTION : July 24, 1995