

REGIONAL DISTRICT OF CENTRAL OKANAGAN

REZONING BYLAW NO. 860

A BYLAW TO AMEND THE ZONING BYLAW

WHEREAS the Regional Board of the Regional District of Central Okanagan is desirous of amending Zoning Bylaw #176 under the provisions of Section 963 of the Municipal Act.

NOW THEREFORE the Regional Board of the Regional District of Central Okanagan, in open meeting enacts as follows:

To amend the zoning on Lot 1, Plan 20547, Sec 3, Tp 20, ODYD as defined on Zoning Amendment Plan No. 755 from RU-ALR(Rural-Agricultural Land Reserve) to R-3(Multiple Family Residential) and R-1(Single Family Residential).

This Bylaw may be cited as Zoning Amendment Bylaw No. 860


READ THE FIRST TIME this 4th day of February 1991

APPLICATION SUBJECTED TO PUBLIC HEARING PURSUANT TO SECTION 956 & 957 of the MUNICIPAL ACT this 4th day of March 1991

READ THE SECOND TIME this 4th day of March 1991

READ THE THIRD TIME this 4th day of March 1991

RECONSIDERED AND ADOPTED this 24th day of June 1991

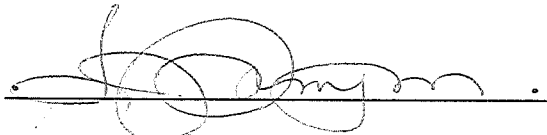


Chairperson



Secretary

I hereby certify the foregoing to be a true and correct copy of Bylaw No. 860 as read a third time by the Central Okanagan Regional District on the 4th day of March 1991


Dated at Kelowna this 26th day of June 1991

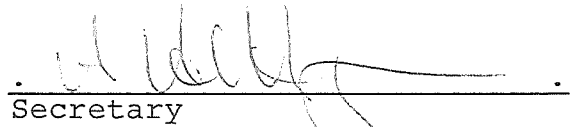

Secretary


I hereby certify the foregoing to be a true and correct copy of Zoning Bylaw No. 860 which was Reconsidered and Adopted by the Central Okanagan Regional District on the 24th day of June, 1991

Dated at Kelowna this 26th day of June 1991

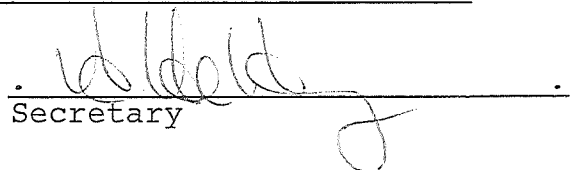

Secretary

(Attach Plan Defining Area Subject to Amendment)

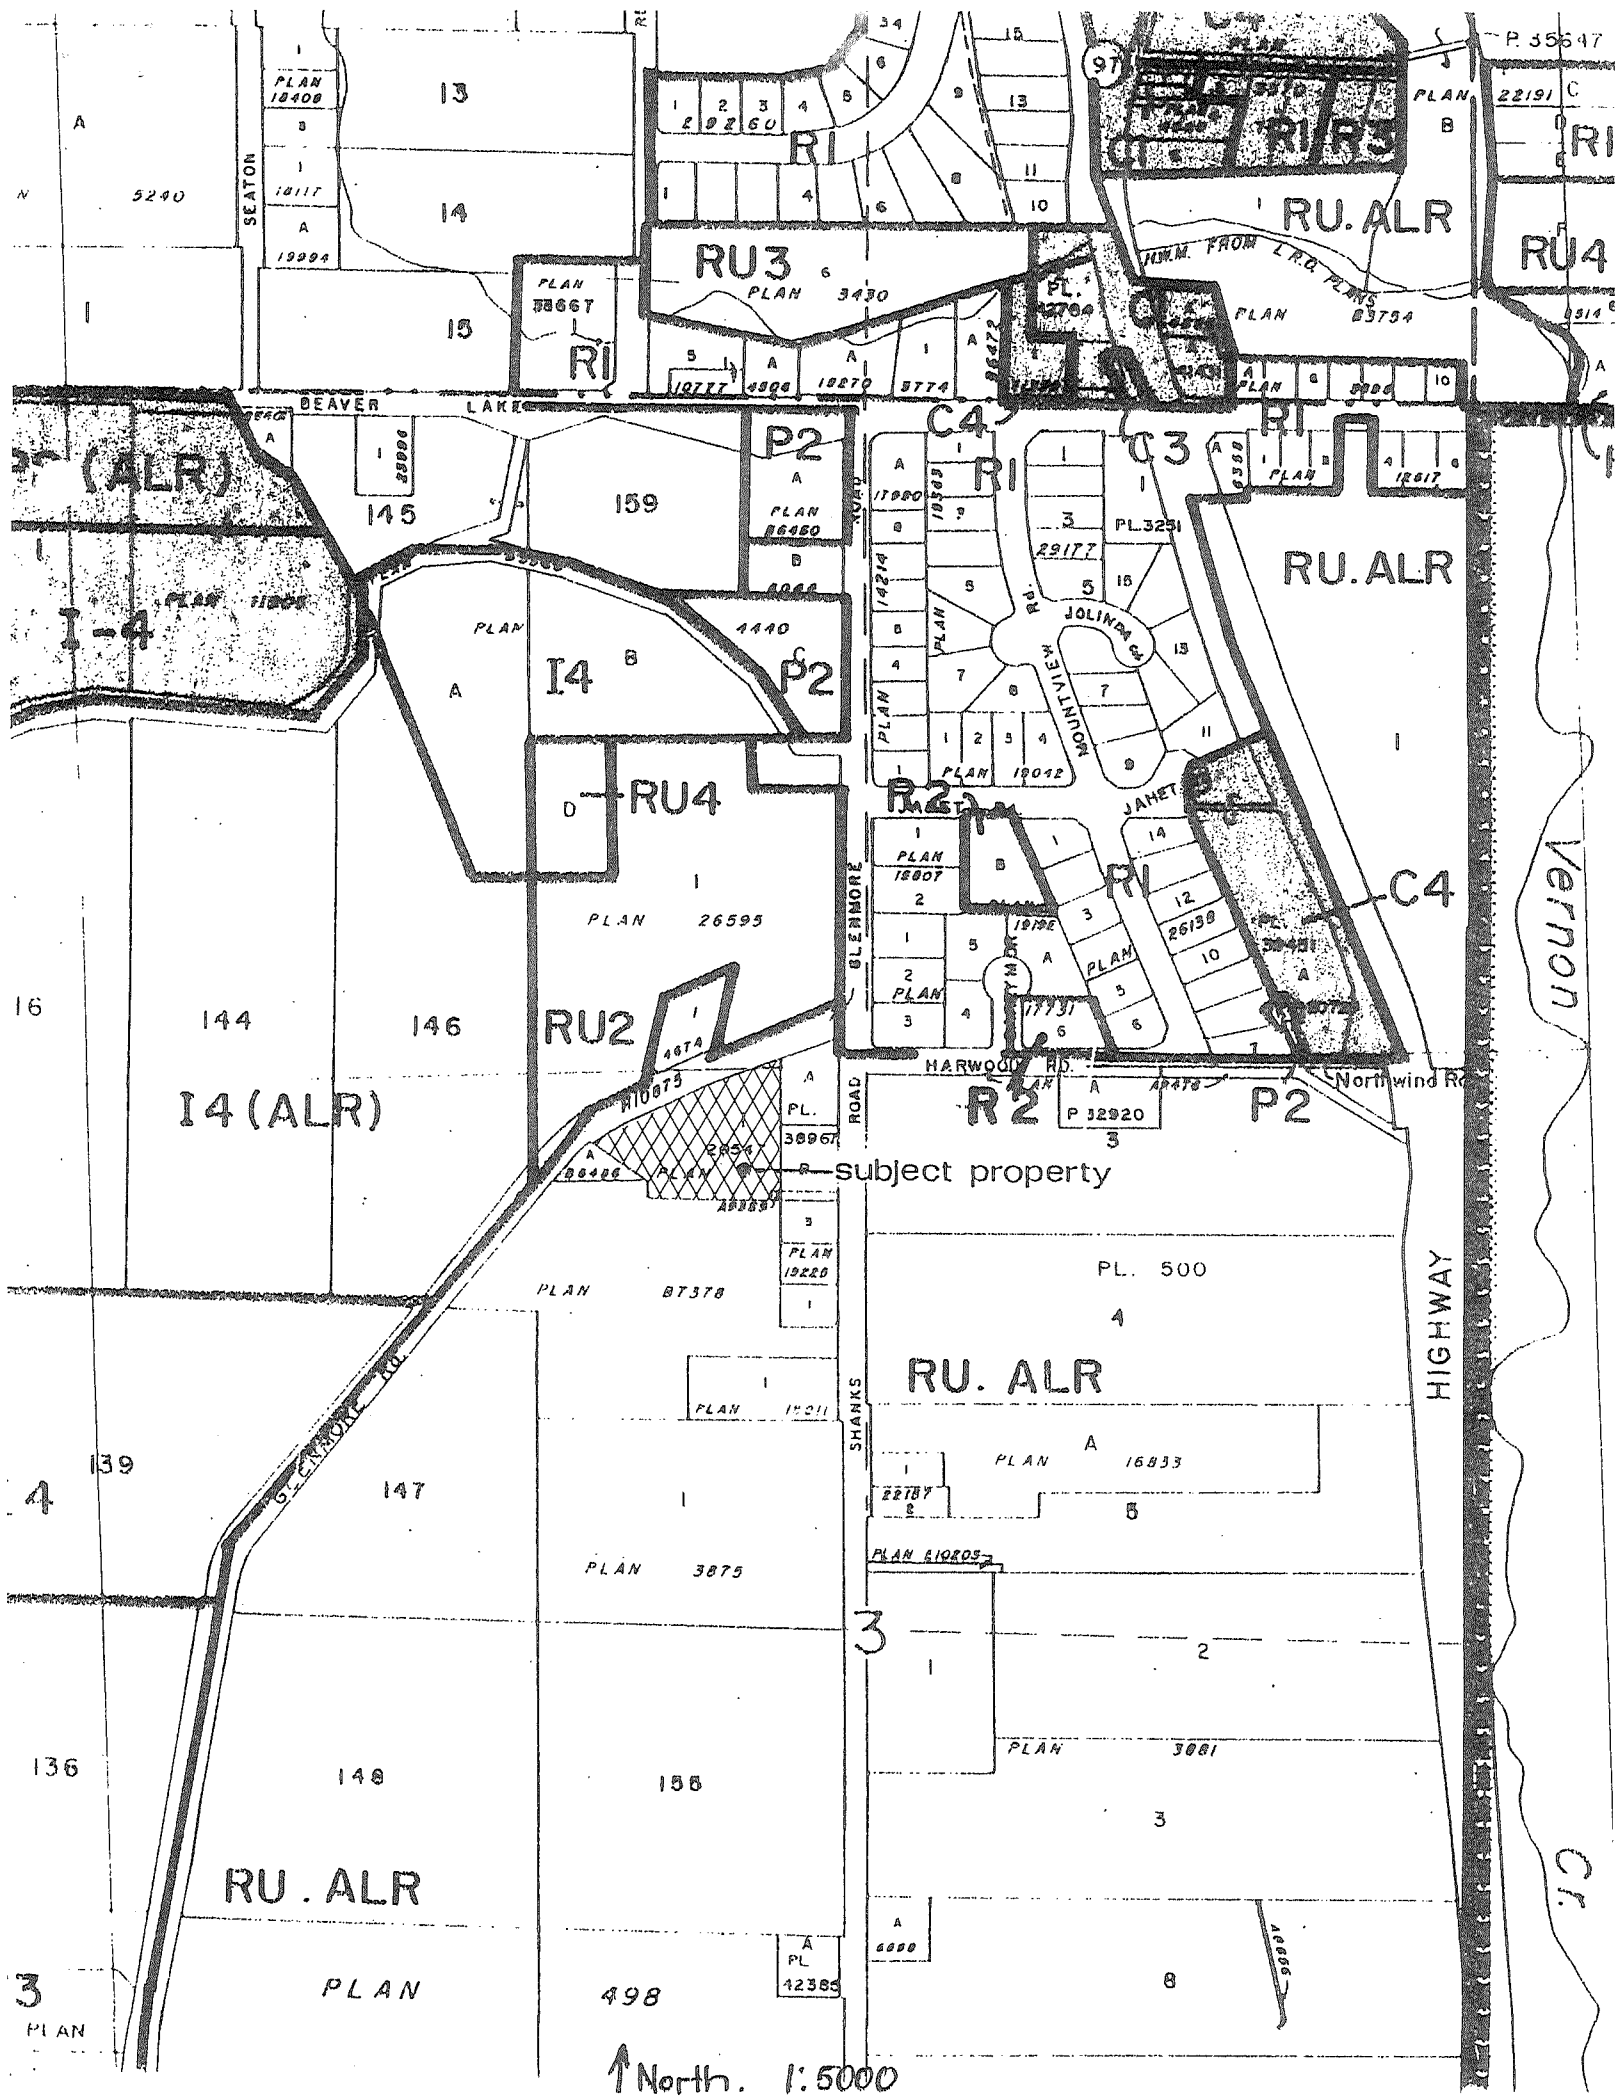

I hereby certify this to be a true and correct copy of Zoning Amendment Plan No. 755 as described in Bylaw # 860 and read a third time by the Regional District of Central Okanagan on the 4th day of March 1991

[Signature]
Secretary

PLAN OF PROPOSED SUBDIVISION OF
 LOT 1, PLAN 20547, EXCEPT PLAN 38967,
 SECTION 3, TOWNSHIP 20, O.D.Y.D.
 SCALE: 1 : 750 METRES

PLAN 26595

ROAD

GLENMORE

A


PLAN

38967

B

B

0.304 HA
 PROPOSED
 R-1

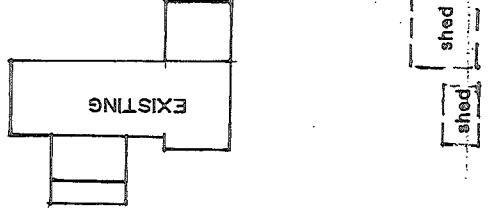

A

0.500 HA
 PROPOSED R-3

A
 PLAN
 B-6486

KOVACIC

JOB NO. 10559 4/1/91

T.E. FERGUSON & ASSOCIATES
 B.C.LAND SURVEYORS,
 216-1626 RICHTER STREET,
 KELOWNA, B.C. Ph.763-3115

A

PLAN 3875

3

PLAN 19225

