

REGIONAL DISTRICT OF CENTRAL OKANAGAN

BYLAW NO. 865

Being a bylaw to amend a local service area.

WHEREAS the Regional Board of the Regional District of Central Okanagan established by Bylaw No. 787 cited as the "Regional District of Central Okanagan Sewer System Local Service Area 801 – West Kelowna Estates Establishment Bylaw No. 787, 1998" a local service area for the purpose of providing sewer service to a portion of Electoral Area 'G';

AND WHEREAS the Regional Board deems it necessary to amend the said local service area to include:

Lots 1 - 11, Plan 41531, DL 1117
Lots A – N, Plan 42618, DL 1117
Lot A, Plan KAP51502, DL 1117
Lots A – J, Plan KAP48046, DL 1117
Lots 1 – 7 & 11, Plan 39098 DL 1117
Lots 8 – 10, Plan 39098 DL 4662
Lots 26 – 42 and 44 - 52, Plan 32503, DL 4662
Lot 1, Plan 30253, DL 3866
Lot 17, Plan 28354, DL 3866

and to exclude:

Lots 18 & 19, Plan 30253, DL 3866
Lot 57, Plan 32503, DL 4662

AND WHEREAS the Regional Board of the Regional District of Central Okanagan waives the assent of the electorate in accordance with Part 3, Section 18, Subsection (9) of the Waste Management Act;

AND WHEREAS the Director of Electoral Area 'G' has consented in writing to the adoption of this Bylaw;

NOW THEREFORE the Regional Board of the Regional District of Central Okanagan in open meeting assembled, enacts as follows:

1(a) The boundaries, as established by Bylaw No. 787, 1998 the Regional District of Central Okanagan Area 801 - West Kelowna Estates Sanitary Sewer System, are hereby extended to include:

Lots 1 - 11, Plan 41531, DL 1117
Lots A – N, Plan 42618, DL 1117
Lot A, Plan KAP51502, DL 1117

/...

Lots A – J, Plan KAP48046, DL 1117
Lots 1 – 7 & 11, Plan 39098 DL 1117
Lots 8 – 10, Plan 39098 DL 4662
Lots 26 – 42 and 44 - 52, Plan 32503, DL 4662
Lot 1, Plan 30253, DL 3866
Lot 17, Plan 28354, DL 3866

shown as the shaded area on Schedule 'A' attached hereto and forming part of the Bylaw, and to exclude:

Lots 18 & 19, Plan 30253, DL 3866
Lot 57, Plan 32503, DL 4662

1(b) Section 5 is repealed and the following substituted:

5. The maximum amount that may be requisitioned annually under section 816(1)(b) for costs of the service shall be \$175,000.00.

2. This Bylaw may be cited as the "Regional District of Central Okanagan Sewer System Local Service Area 801 – West Kelowna Estates Amending Bylaw No. 865, 2000".


READ A FIRST TIME THIS 7th DAY OF February, 2000.


READ A SECOND TIME THIS 7th DAY OF February, 2000.

READ A THIRD TIME THIS 7th DAY OF February, 2000.

Approved by the Inspector of Municipalities this 28th day of February, 2000.

RECONSIDERED AND ADOPTED THIS 6th DAY OF March, 2000.

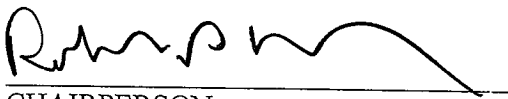
CHAIRPERSON

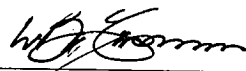
SECRETARY

I hereby certify the foregoing to be a true and correct copy of Bylaw No. 865 cited as the "Regional District of Central Okanagan Sewer System Local Service Area 801 – West Kelowna Estates Amending Bylaw No. 865, 2000", as read a third time by the Regional Board on the 7th day of February, 2000.

Dated at Kelowna, B.C. this
8th day of February, 2000.




SECRETARY

I hereby certify the foregoing to be a true and correct copy of Bylaw No. 865 cited as the "Regional District of Central Okanagan Sewer System Local Service Area 801 – West Kelowna Estates Amending Bylaw No. 865, 2000", as adopted by the Regional Board on the 6th day of March, 2000.

Dated at Kelowna, B.C. this
7th day of March,
2000.




SECRETARY

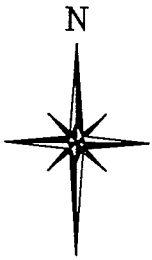

D.L. 3866

D.L. 668

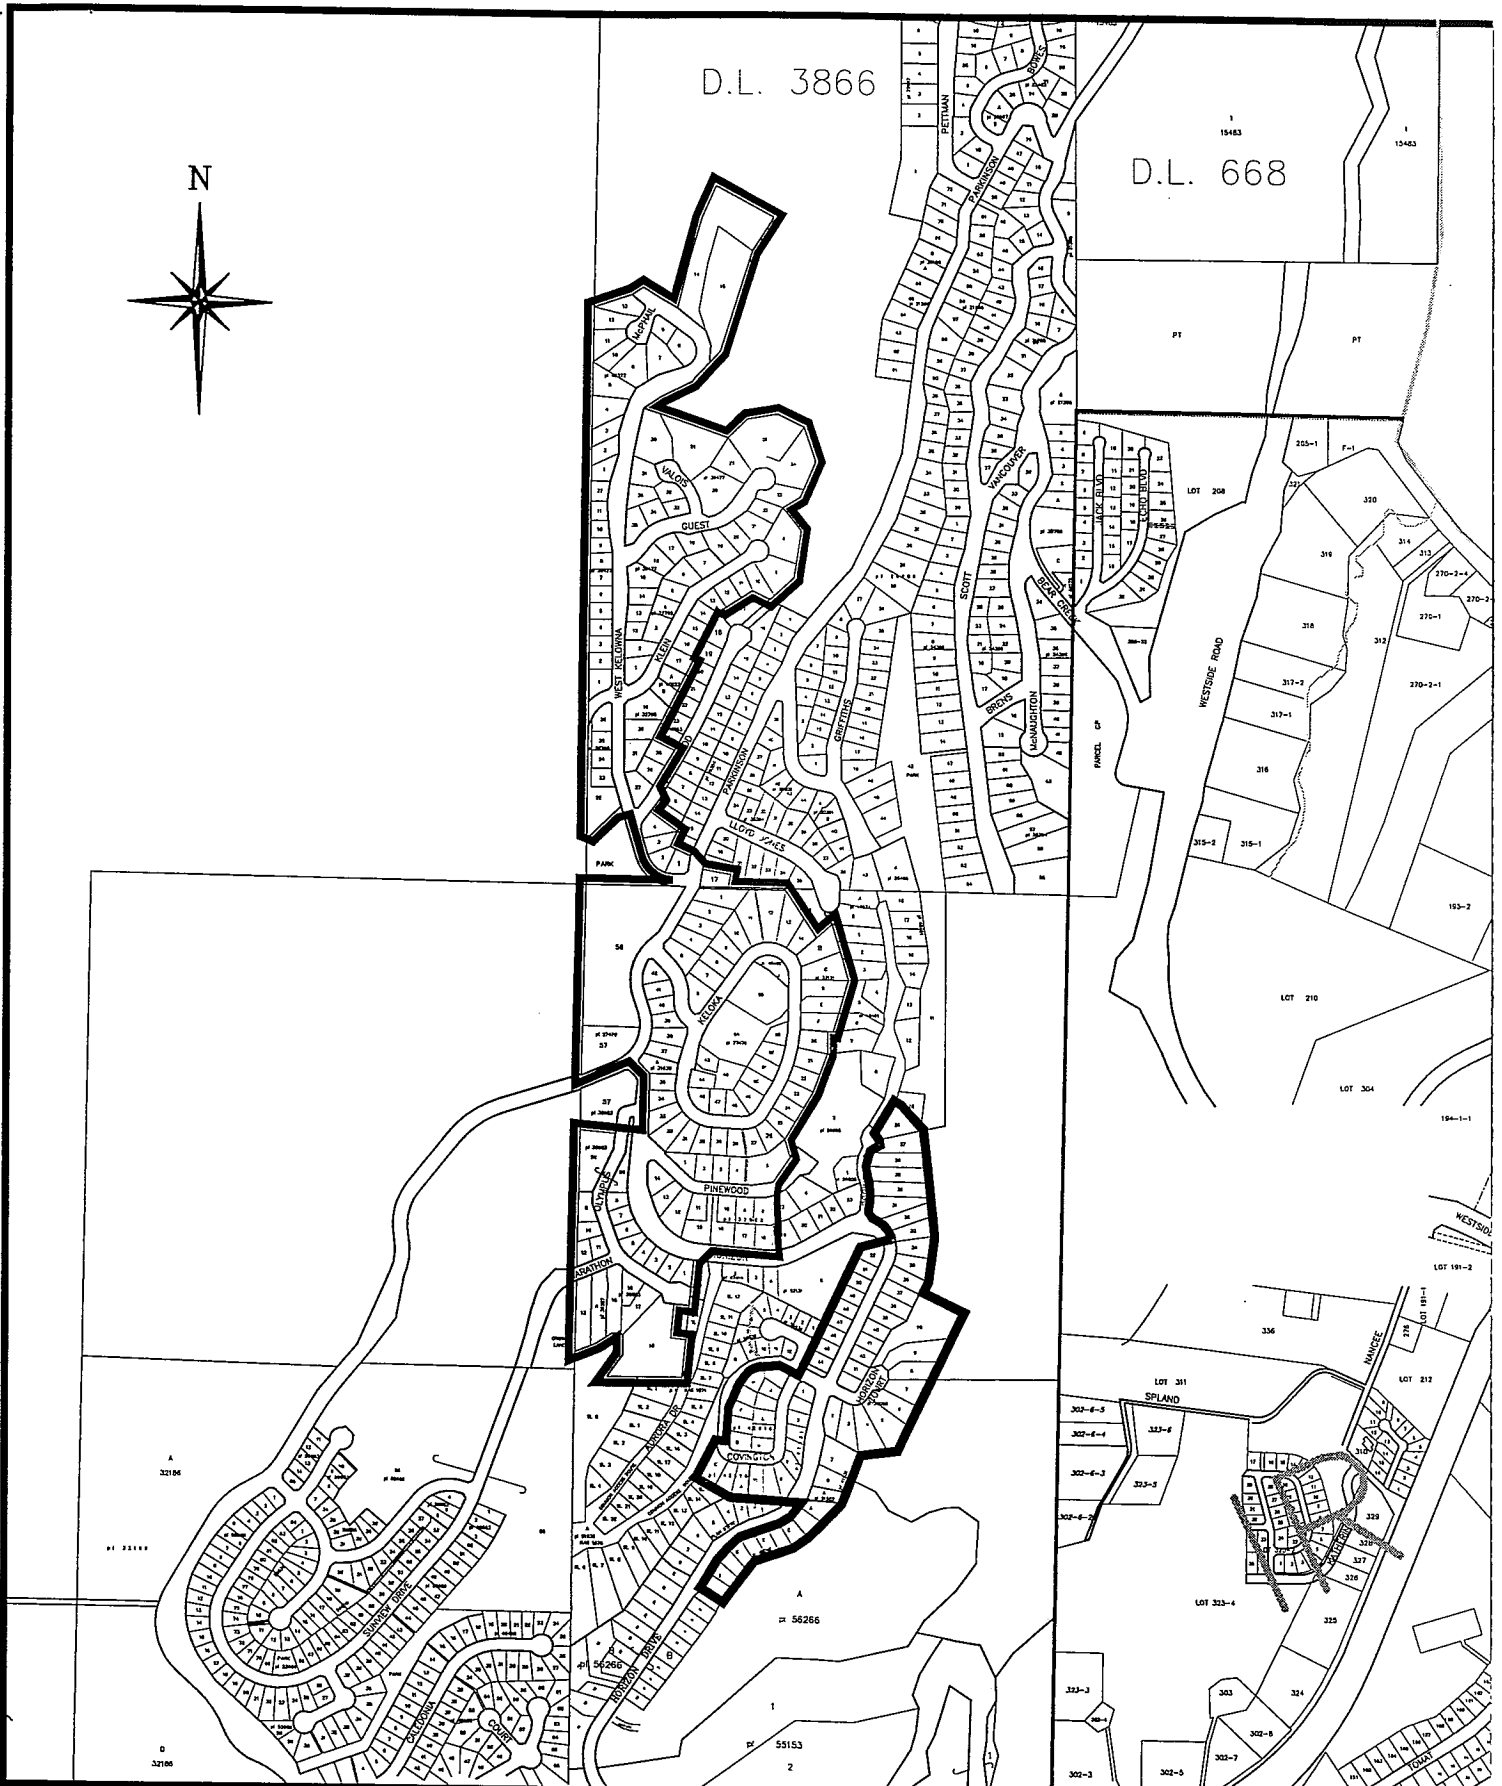

Regional District of Central Okanagan
 Sewer System Local Service Area 801 – West Kelowna Estates
 Amending Bylaw No. 865, 2000
 Schedule 'A'

REVISIONS	
DATE	BYLAW NO.
1999	787

Date of Adoption: March 6, 2000

Scale: 1:12,500


File Name: bylaw865.dwg

REGIONAL DISTRICT OF CENTRAL OKANAGAN

CONSENT

I, the undersigned Director of Electoral Area "G" of the Regional District of Central Okanagan, hereby consent to:


"Regional District of Central Okanagan Sewer System Local Service Area 801 – West Kelowna Estates Amending Bylaw No. 865 , 2000, being a bylaw to amend a local service area within a portion of Electoral Area "G".

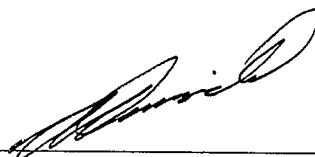

Aaron Dinwoodie
Director - Electoral Area "G"

Dated at Kelowna, B.C.

this *8th* day of
February 2000.

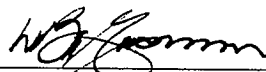

W. d'Easum, Administrator