

REGIONAL DISTRICT OF CENTRAL OKANAGAN

BYLAW NO. 949

A bylaw to amend a service area.

WHEREAS the Regional Board of the Regional District of Central Okanagan adopted the “Regional District of Central Okanagan Sewer System Local Service Area 601 – Lakeview Establishment Bylaw No. 801, 1998”, as amended by Bylaw No. 916, to provide a sewer service to portions of Electoral Areas ‘G’ and ‘Westbank’;

AND WHEREAS the Regional Board deems it necessary to amend the said service area to include:

Lot B, Plan KAP51715, DL 2688

and to exclude:

Lot A, Plan 18934, DL 581

AND WHEREAS pursuant to Section 797.4 of the Local Government Act, the Regional Board has obtained a valid petition for the service;

AND WHEREAS the Directors of Electoral Areas ‘G’ and ‘Westbank’ have consented in writing to the adoption of this Bylaw;

NOW THEREFORE the Regional Board of the Regional District of Central Okanagan in open meeting assembled, enacts as follows:

1. The boundary, as established by the Regional District of Central Okanagan Sewer System Local Service Area 601 – Lakeview Establishment Bylaw, No. 801, 1998, as amended by Bylaw No. 916, is hereby amended as follows:

to include:

Lot B, Plan KAP51715, DL 2688

and to exclude:

Lot A, Plan 18934, DL 581

shown as the shaded areas on Schedule “A” attached hereto and forming part of the Bylaw.

2. This bylaw may be cited as the “Regional District of Central Okanagan Sewer System Service Area 601 – Lakeview Amending Bylaw No. 949, 2001.”


READ A FIRST TIME THIS 29th DAY OF October, 2001.

READ A SECOND TIME THIS 29th DAY OF October, 2001.

READ A THIRD TIME THIS 29th DAY OF October, 2001.

Approved by the Inspector of Municipalities this 21st DAY OF November, 2001.

RECONSIDERED AND ADOPTED THIS 10th DAY OF December, 2001.



CHAIRPERSON



DIRECTOR OF CORPORATE SERVICES

I hereby certify the foregoing to be a true and correct copy of Bylaw No. 949 cited as the "Regional District of Central Okanagan Sewer System Service Area 601 – Lakeview Amending Bylaw No. 949, 2001 ", as read a third time by the Regional Board on the 29th day of October, 2001.

Dated at Kelowna, BC this
31st day of October, 2001.





DIRECTOR OF CORPORATE SERVICES

I hereby certify the foregoing to be a true and correct copy of Bylaw No. 949 cited as the "Regional District of Central Okanagan Sewer System Service Area 601 – Lakeview Amending Bylaw No. 949, 2001", as adopted by the Regional Board on the 10th day of December, 2001.

Dated at Kelowna, BC this
12th day of December,
2001.



DIRECTOR OF CORPORATE SERVICES

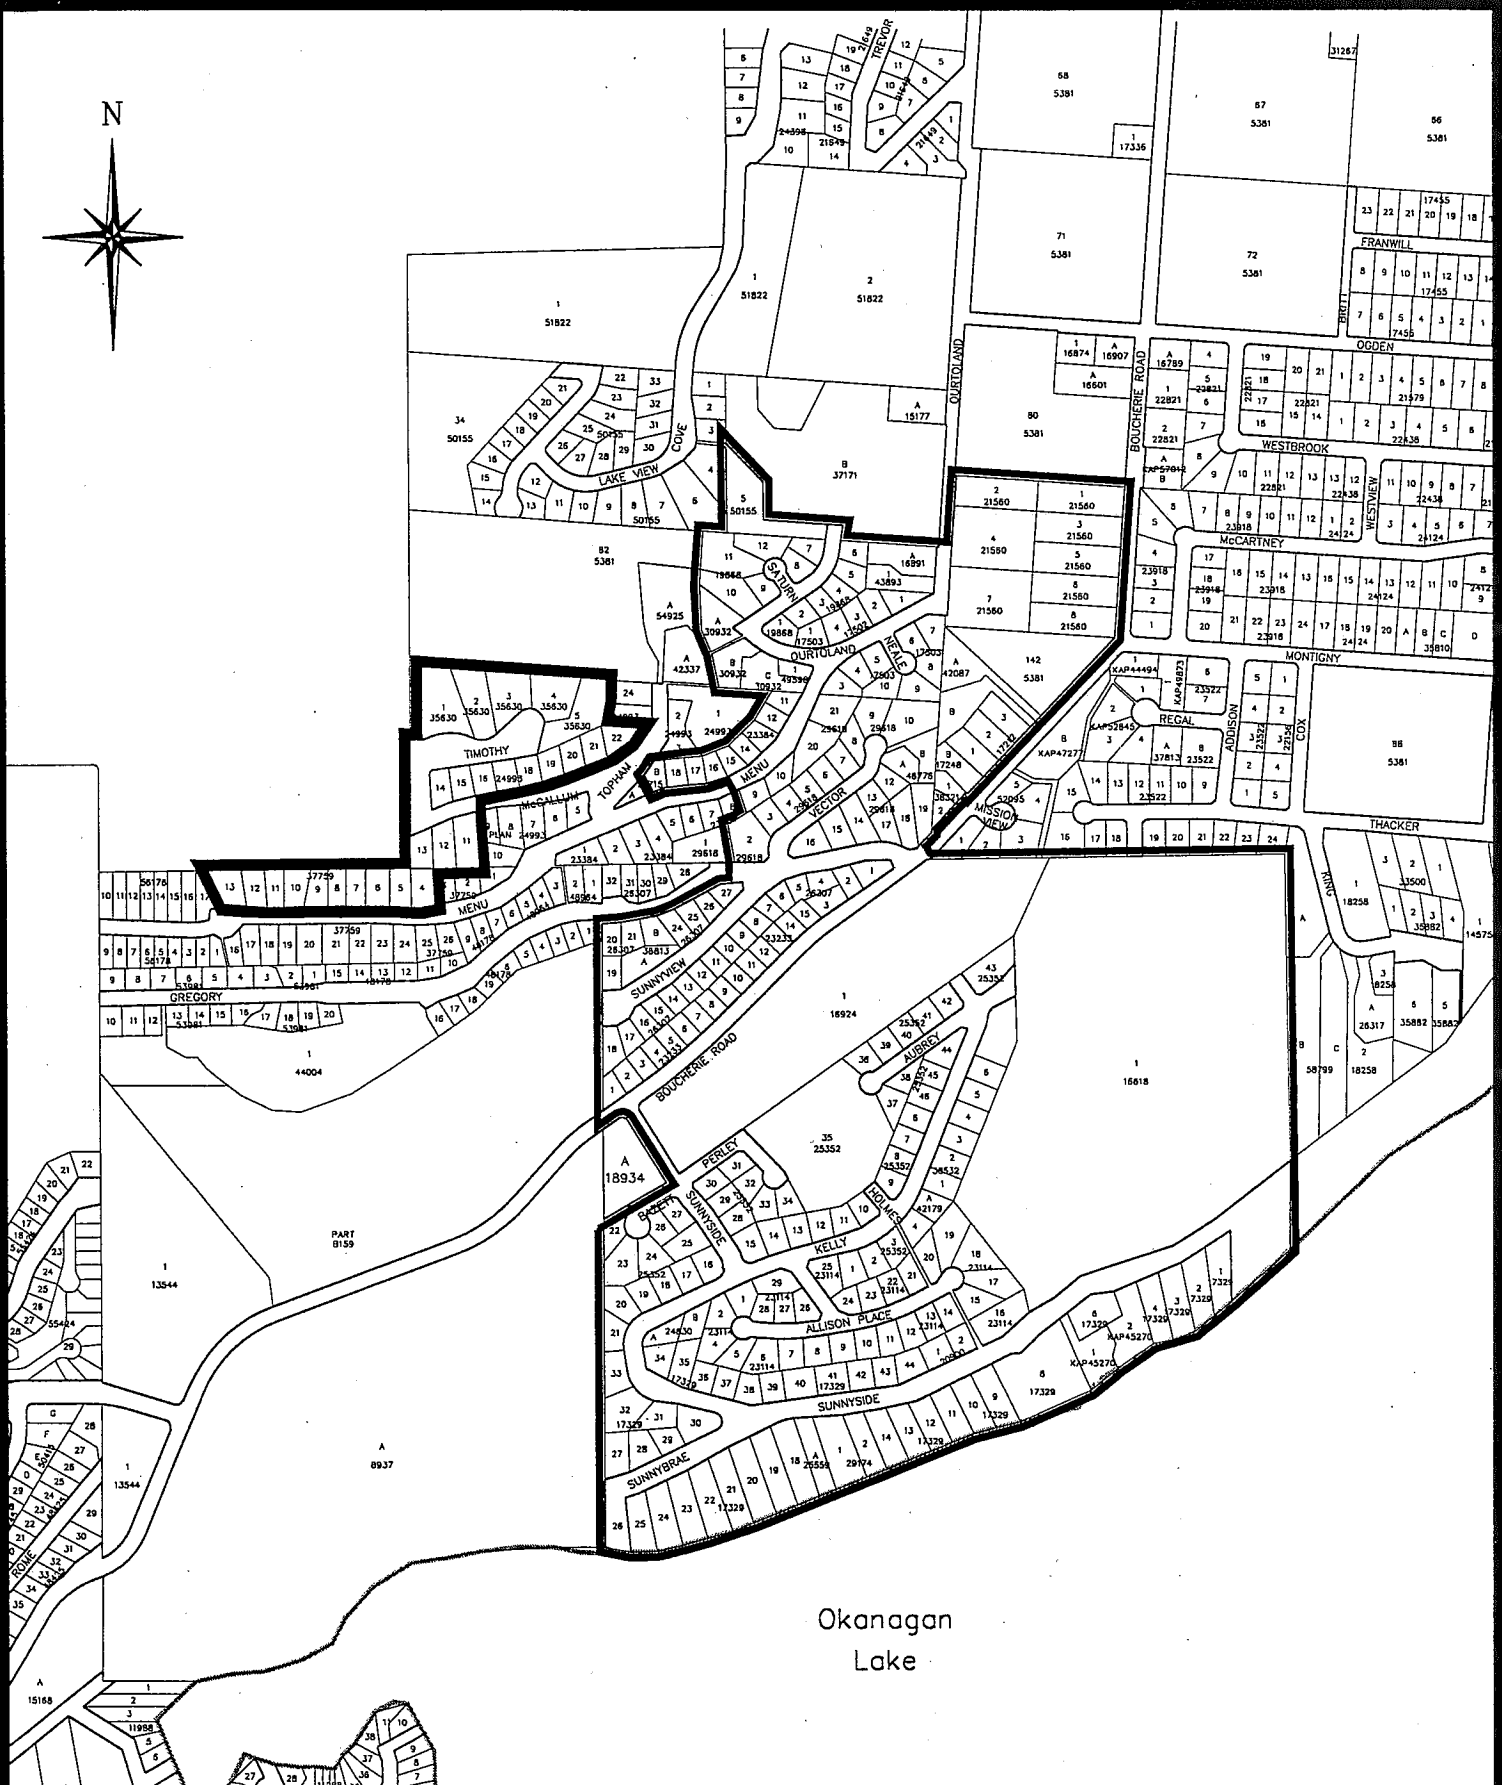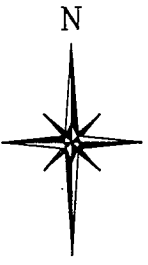

Okanagan
Lake



Regional District of Central Okanagan
Sewer System Local Service Area 601 – Lakeview
Amending Bylaw No. 949, 2001
Schedule 'A'

Date of Adoption: December 10, 2001 Scale: 1:10000 File Name: bylaw949.dwg


REVISIONS	
DATE	BYLAW NO.
12-7-98	801

REGIONAL DISTRICT OF CENTRAL OKANAGAN


CONSENT

We, the undersigned Directors of Electoral Areas "G" and "Westbank" of the Regional District of Central Okanagan, hereby consent to:

"The Regional District of Central Okanagan Sewer System Service Area 601 – Lakeview Amending Bylaw No. 949, 2001" being a bylaw to amend a service area.

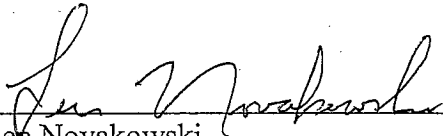


Len Novakowski
Director - Electoral Area "Westbank"

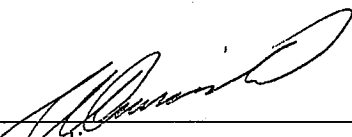

Aaron Dinwoodie
Director - Electoral Area "G"

Dated at Kelowna, B.C.
this 31st day of
October, 2001.

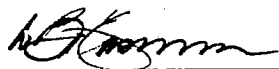

W.B. d'Easum, Director of Corporate Services


REGIONAL DISTRICT OF CENTRAL OKANAGAN

CERTIFICATE

Regional District of Central Okanagan Sewer System Service Area 601 –
Lakeview Amending Bylaw No. 949, 2001.

I hereby certify that the petition for the Regional District of Central Okanagan to amend a service area is valid and sufficient pursuant to Section 797.4 of the Local Government Act.

Dated at Kelowna, B.C. this
13th day of November, 2001.

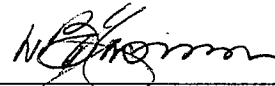

Wayne d'Easum
Director of Corporate Services